


GENERAL NOTES

EXTERIOR WALLS TO BE INSULATED CONC. FORMS OR DOUBLE 2X4 PER CONTRACTOR. PROVIDE BREATHABLE BLDG WRAP OVER 1/2" O.S.B. SHEATHING IF WOOD EXTERIOR WALL.

PROVIDE "SMART HOME" TECHNOLOGY - EITHER WIRED OR WIRELESS PER OWNER FOR MECH. & STEREO/COMPUTER EQUIPMENT.

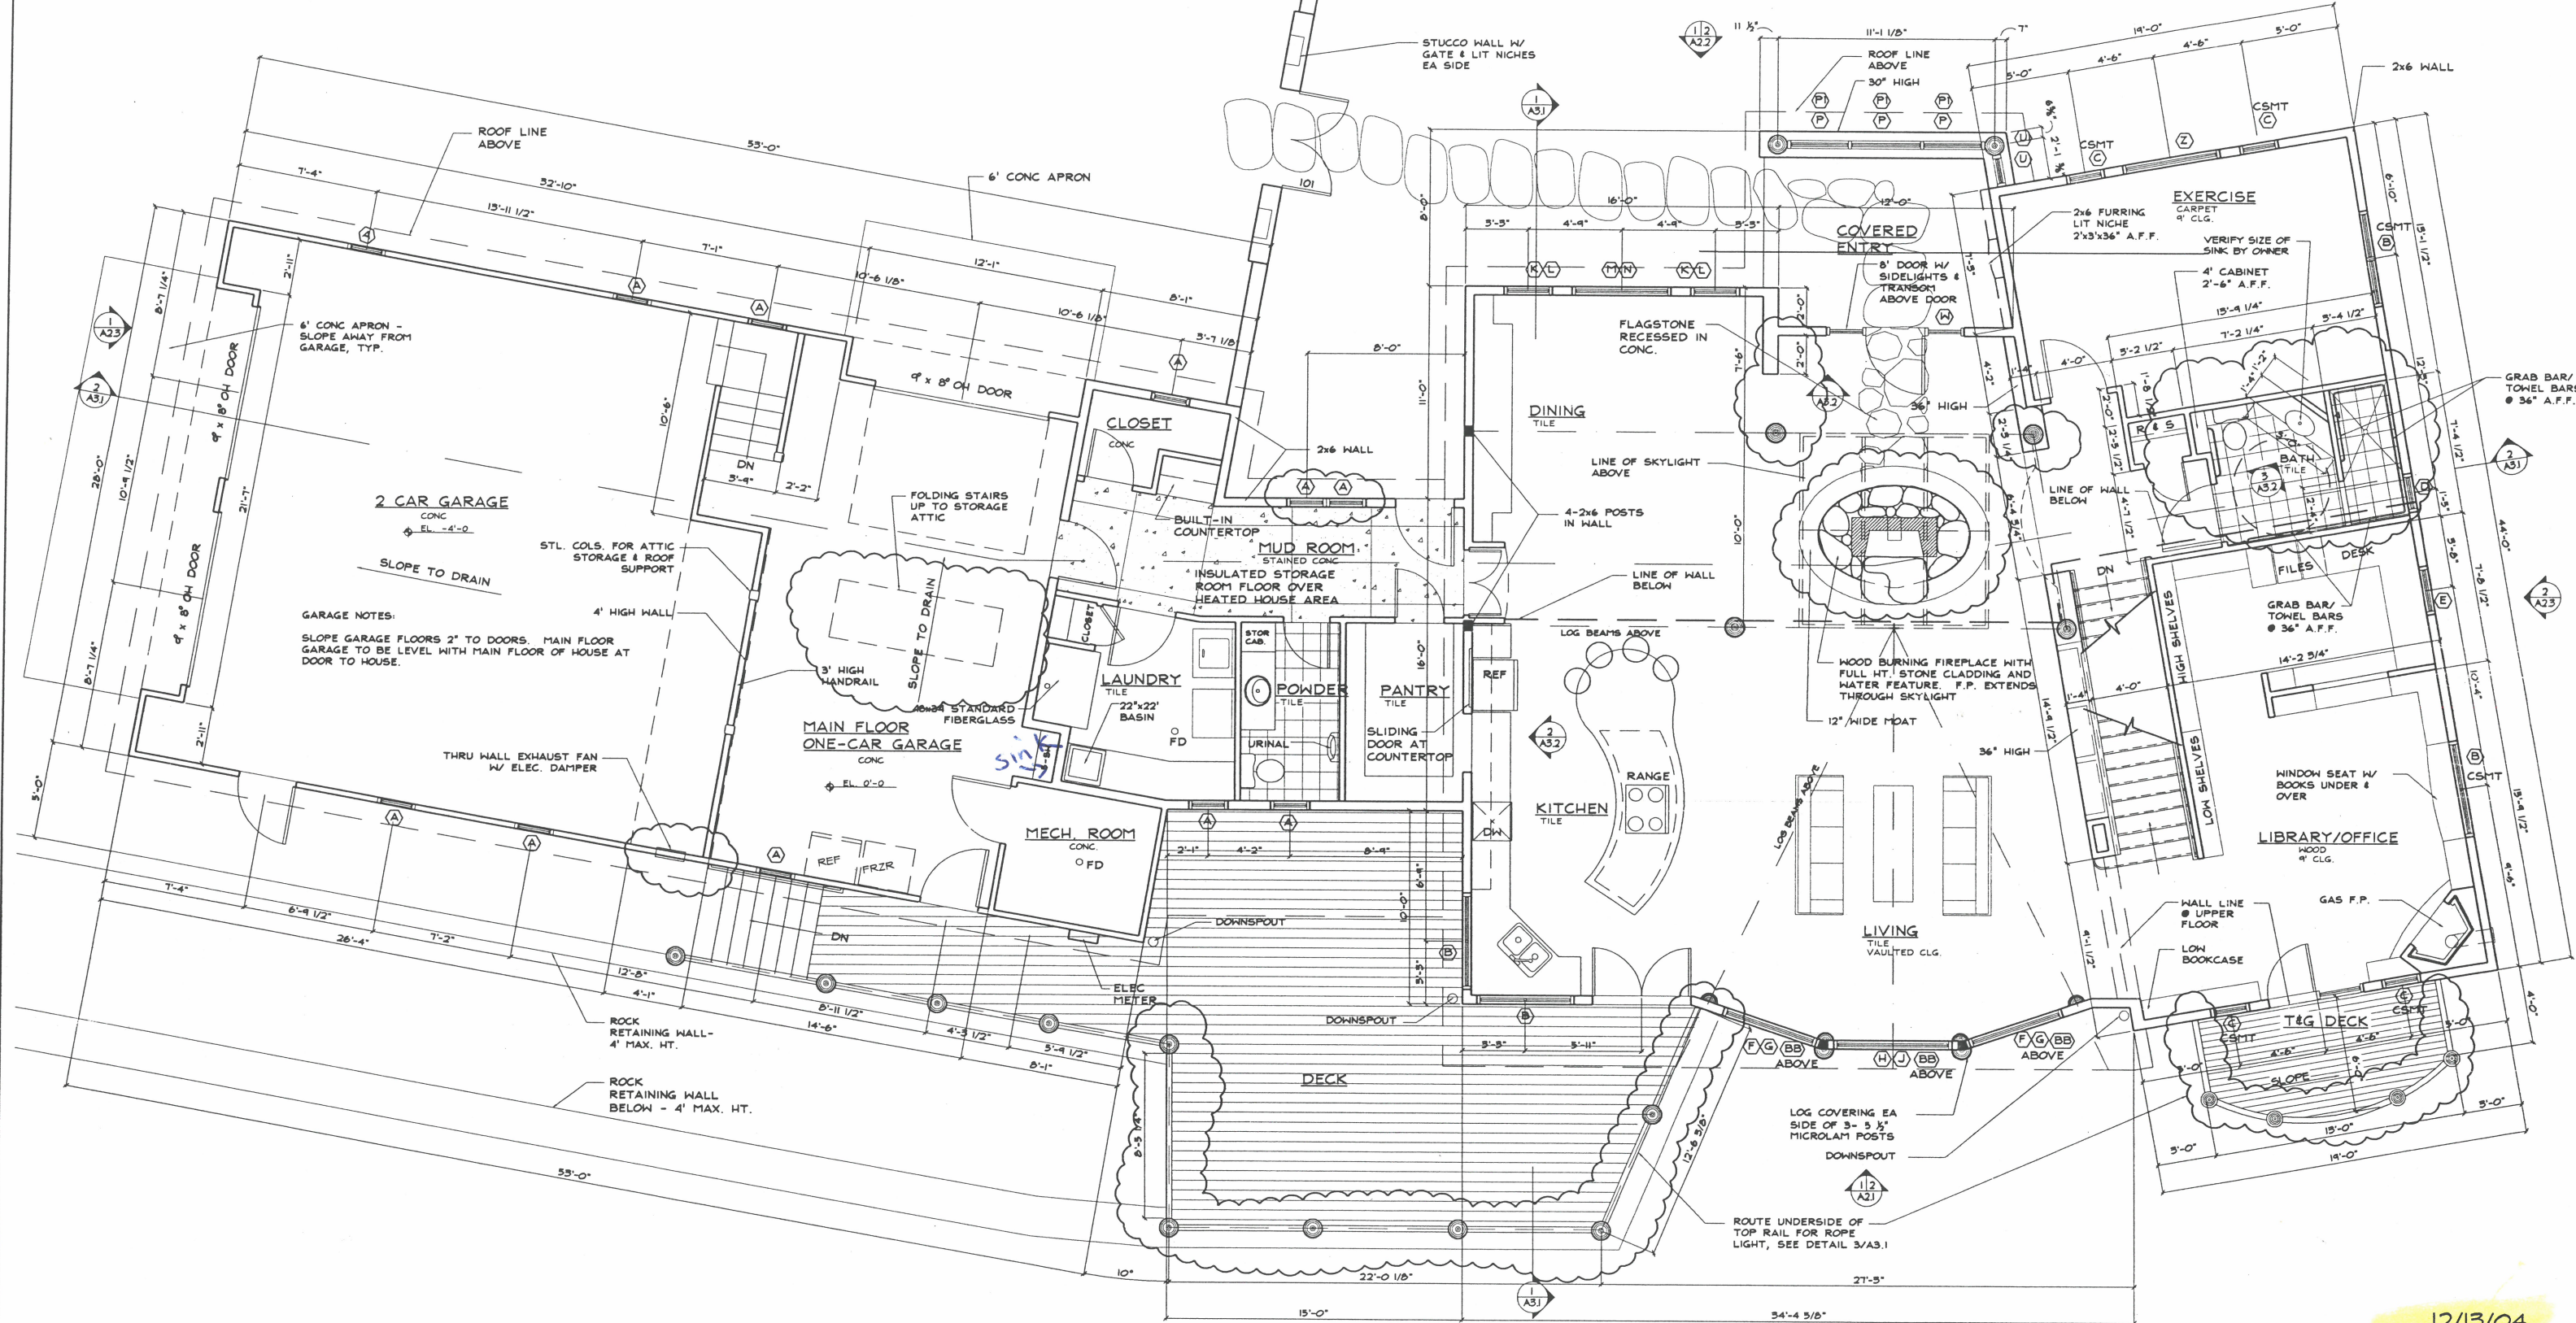

12/13/04

MAIN LEVEL FLOOR PLAN

SCALE: 1/8" = 1'-0"



SHEET A1.1	DRAWING DESCRIPTION MAIN LEVEL FLOOR PLAN	DRAWN BY: MQF DATE ISSUED: 9/7/04 PROJECT NO: 04009	FELT RESIDENCE TRACT 10 - POPES SUBDIVISION COLORADO CITY, COLORADO	<p>COLORADO ARCHITECTURE PARTNERSHIP LLP</p>	<p>Morey Bean, AIA Mark Tremmel, AIA 115 EAST PINES PEAK STE 201 COLORADO SPRINGS, CO 80903 (719) 632-2150 FAX 632-3410 COLORADO ARCHITECTURE PARTNERSHIP LLP ALL RIGHTS RESERVED WWW.CAPARCHITECTS.COM</p>
----------------------	---	--	--	--	---

