


SITE PLAN LOT 87

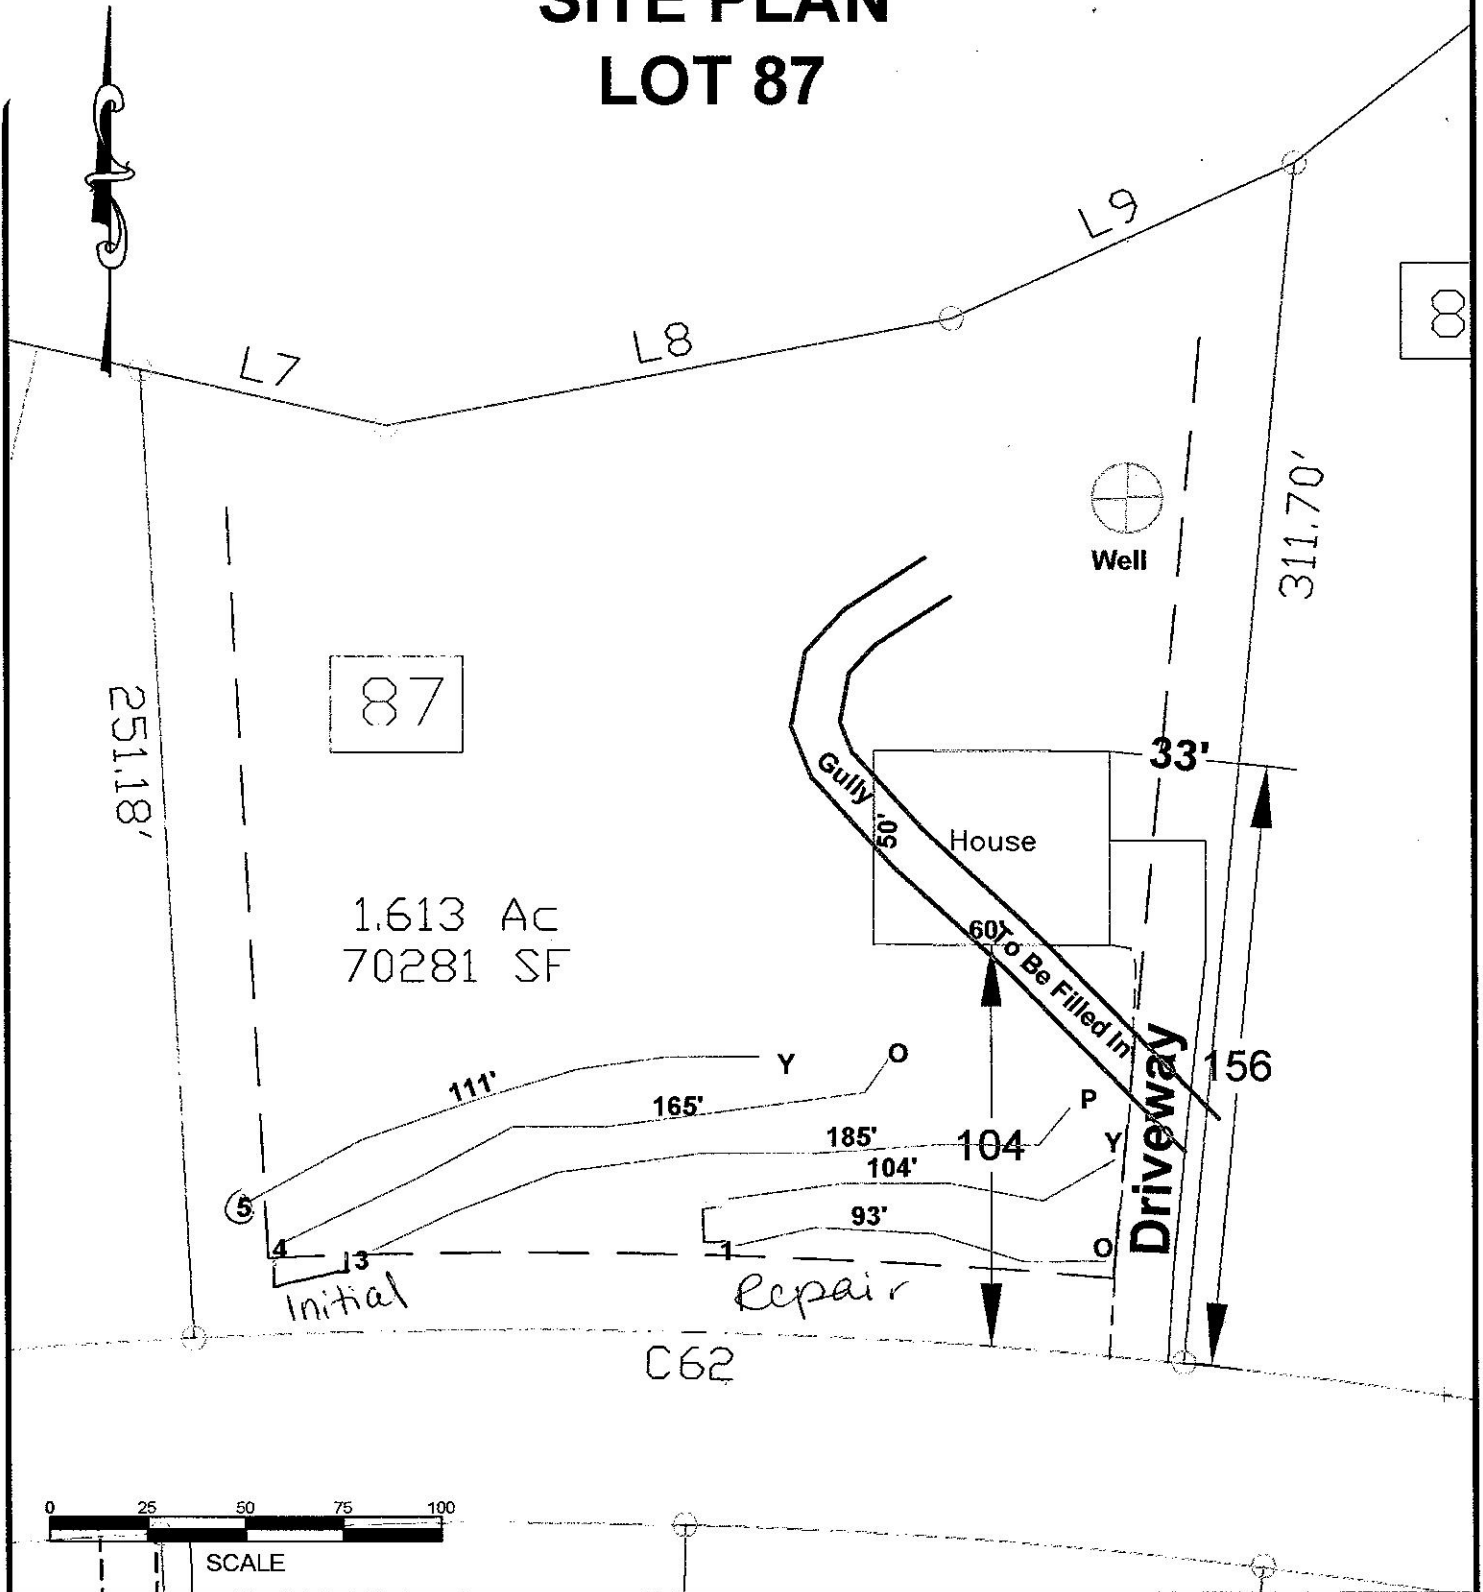

Project:	LOT 87
Client:	DODSON CRK
CAD File:	PENINSULA LOTS
Scale:	1" = 50'
Date:	02/08/2010

Daniel J. Bliley

Soils and Land Use Consultant

614 South Second Street - Smithfield NC 27577
Phone/Fax: (919) 934-8610 - Email: dbliley@embarqmail.com