


FRONT ELEVATION

SCALE: 1/4" = 1' - 0"

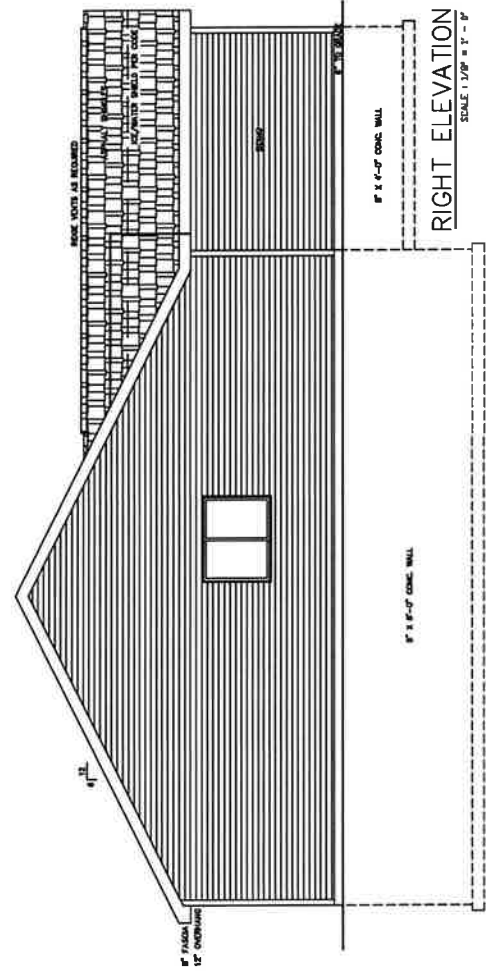

RIGHT ELEVATION

SCALE: 1/4" = 1' - 0"


© COPYRIGHT 2024 ASPEN BUILDERS INC.

UNAUTHORIZED USE IS STRICTLY PROHIBITED

TBD PRAIRIE DR - LOT 1 - SPEC


**DISCLAIMER**

THIS IS A RENDERING OF THE ARTIST'S  
DEPICTION, ACTUAL BUILDING MAY VARY

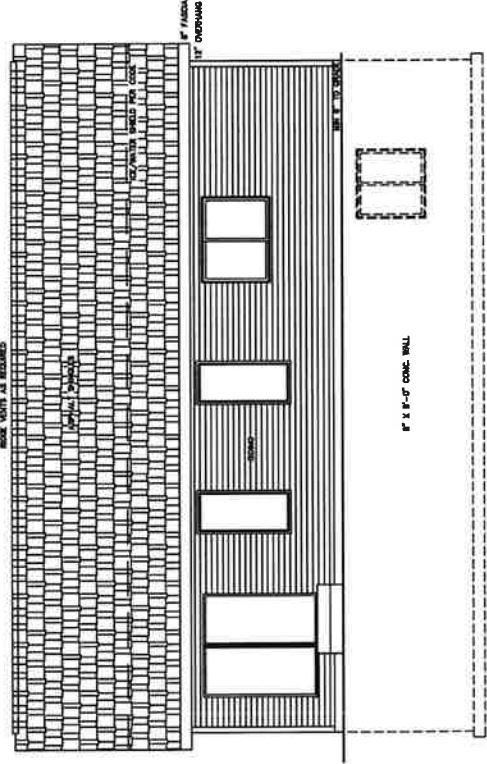


REAR ELEVATION

SCALE: 1/4" = 1' - 0"

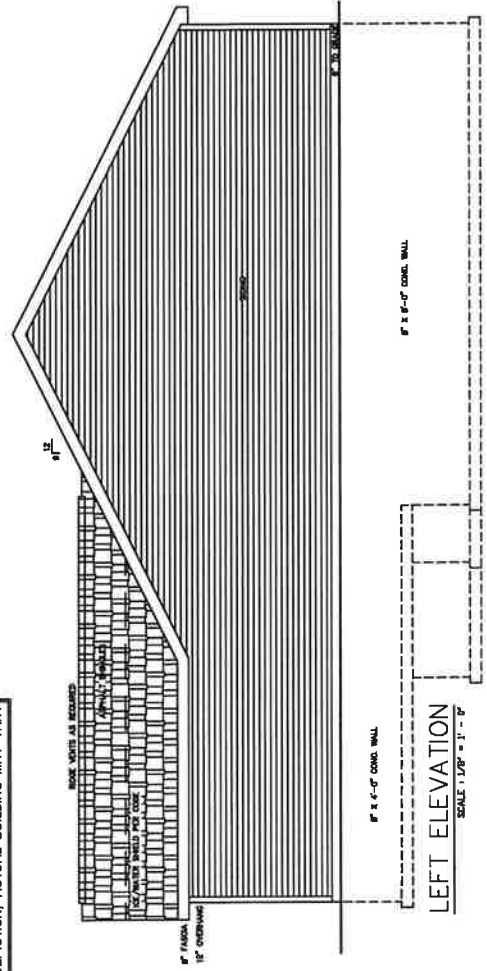

LEFT ELEVATION

SCALE: 1/4" = 1' - 0"

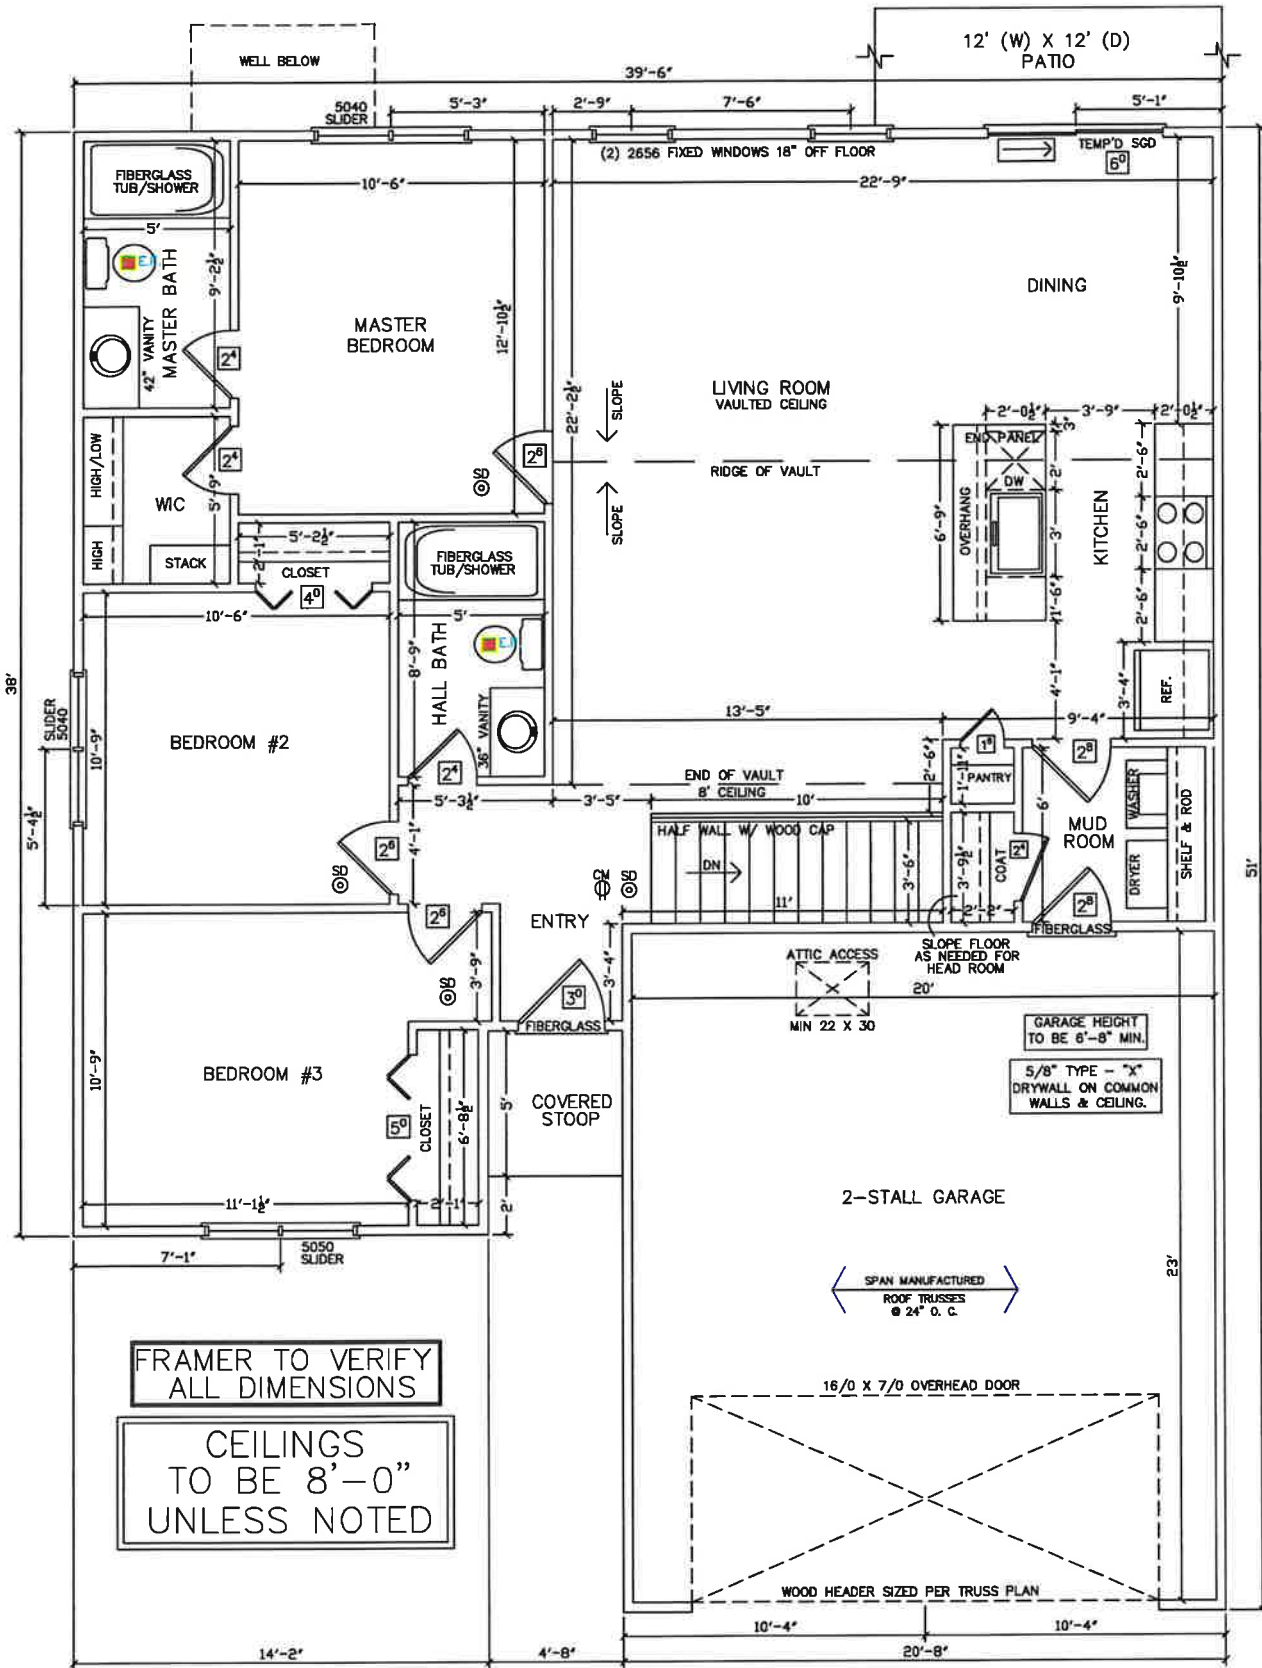

FIRST FLOOR PLAN

SCALE: 1/4" = 1' - 0"


FINISHED = 1256 SQ. FT.

GARAGE = 481 SQ. FT.

© COPYRIGHT 2024 ASPEN BUILDERS INC.

UNAUTHORIZED USE IS STRICTLY PROHIBITED

TBD PRAIRIE DR - LOT 1 - SPEC

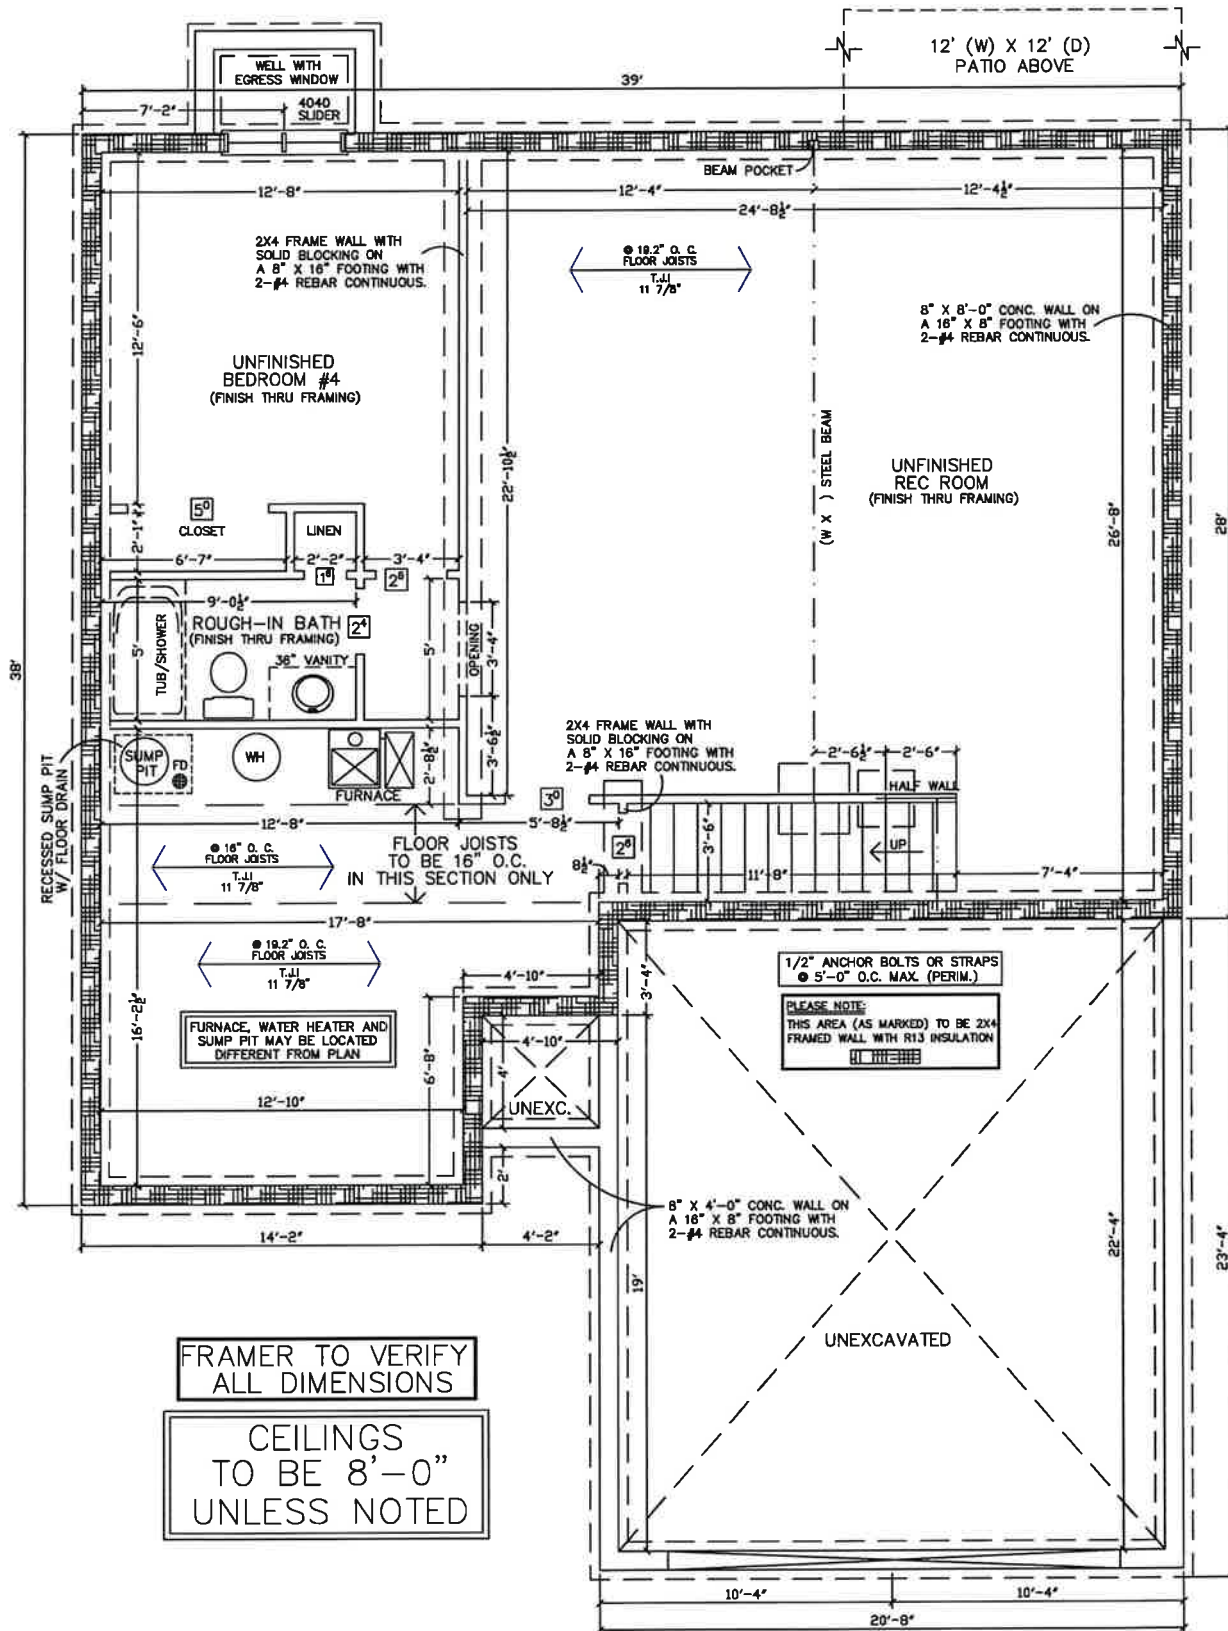

FOUNDATION PLAN

UNFINISHED = 1149 SQ. FT.

SCALE : 1/4" = 1' - 0"

© COPYRIGHT 2024 ASPEN BUILDERS INC.

UNAUTHORIZED USE IS STRICTLY PROHIBITED

TBD PRAIRIE DR - LOT 1 - SPEC

**© COPYRIGHT 2024 ASPEN BUILDERS INC.**  
UNAUTHORIZED USE IS STRICTLY PROHIBITED  
TBD PRAIRIE DR - LOT 1 - SPEC

