





Know what's below.
Call before you dig.

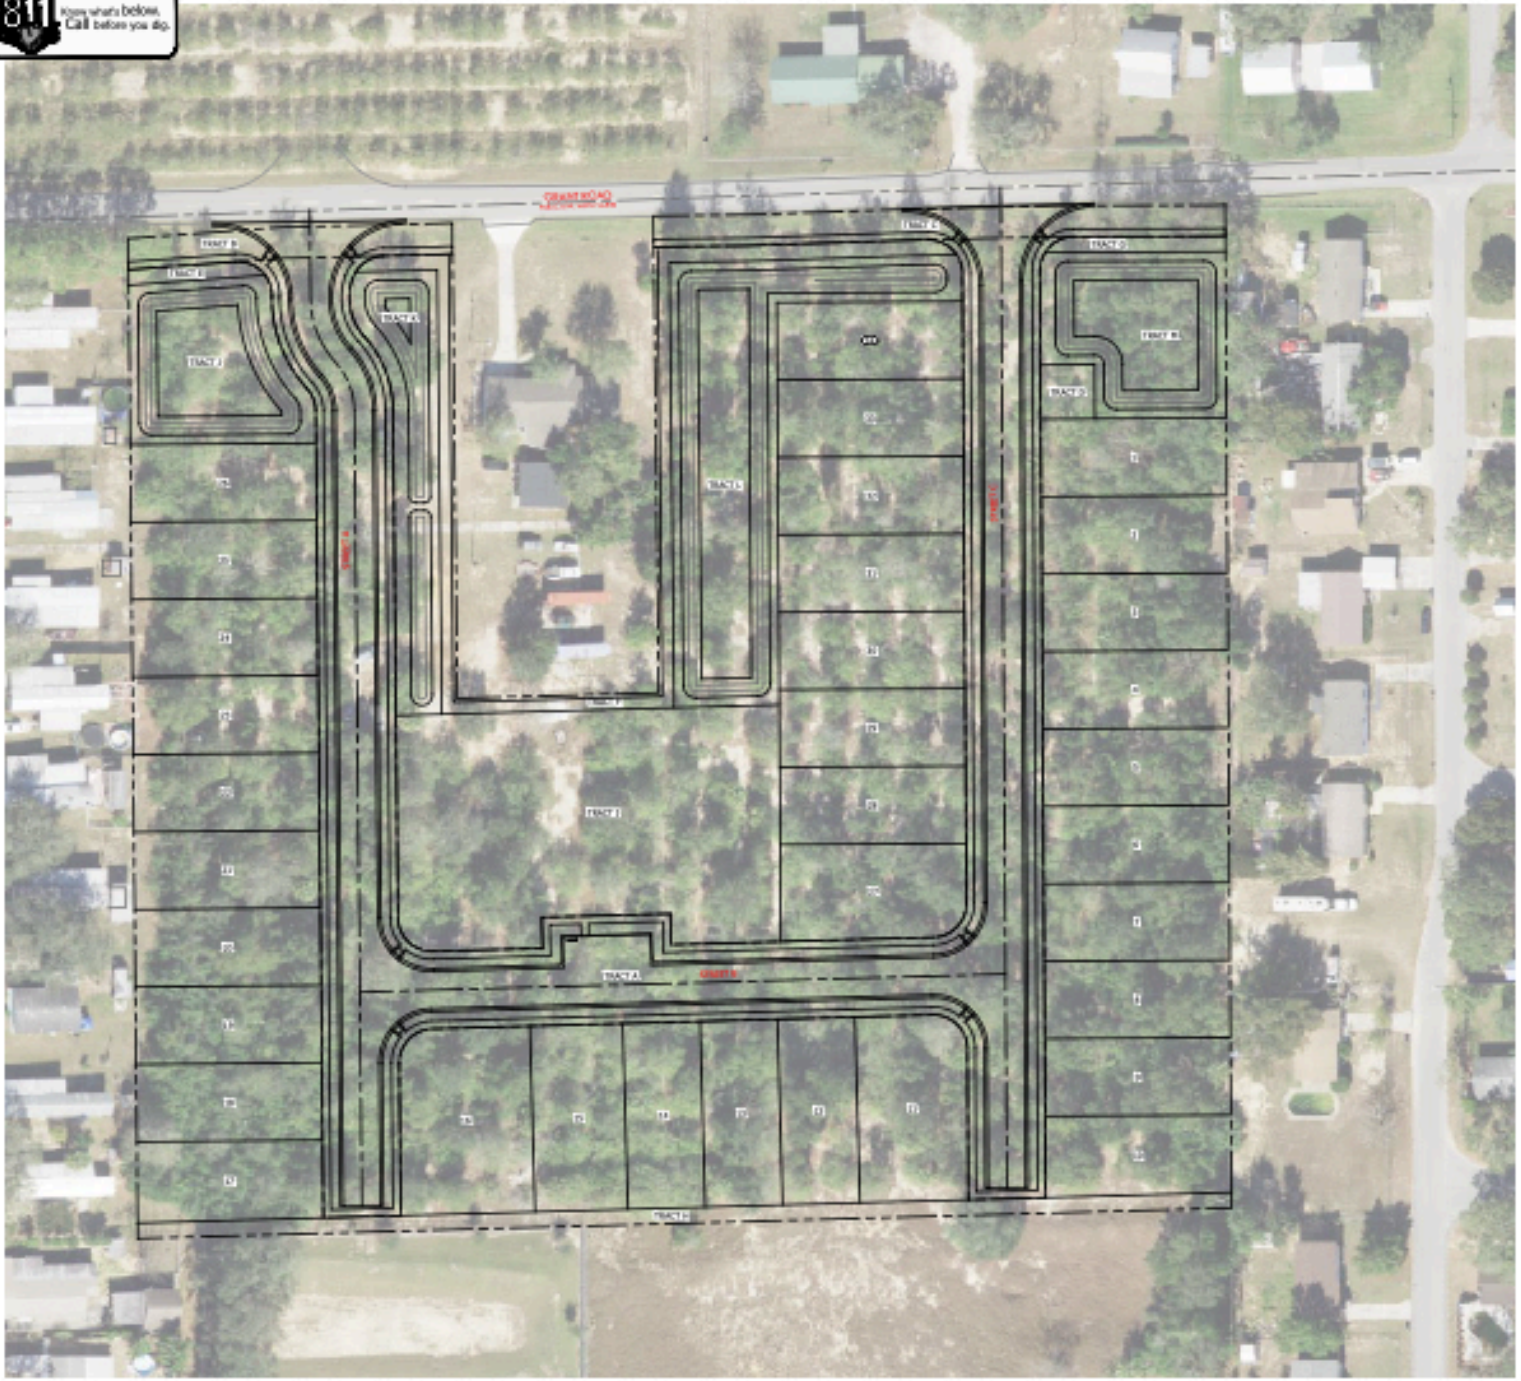

PROJECT NO. 2024-0001	
DATE	2024-08-01
PROJECT	GRANT ROAD PROPERTY
OWNER	GRANT ROAD PROPERTY
DESIGNER	SLOAN ENGINEERING GROUP
SCALE	1" = 40'
 SLOAN Engineering Group <small>10000 W. UNIVERSITY BLVD. SUITE 1000 TAMPA, FL 33613 TEL: 813.288.1234</small>	
SITE PLAN WITH AERIAL <small>GRANT ROAD PROPERTY, LAKELAND, FL, 33809</small>	
CLIENT	GRANT ROAD PROPERTY
PROJECT	GRANT ROAD PROPERTY
DATE	2024-08-01
PROJECT	GRANT ROAD PROPERTY
OWNER	GRANT ROAD PROPERTY
DESIGNER	SLOAN ENGINEERING GROUP
SCALE	1" = 40'