


REVISIONS	BY


BRETT DUCH ARCHITECT
 BRETT@BRETTDUCH.COM 850 393 7547

WILSON RESIDENCE

DRAWN : BRD	CHECKED : BRD
DATE : 07/22/19	
SCALE : AS NOTED	
JOB NO. : 05-19	
SHEET	
A-1	
OF 5 SHEETS	

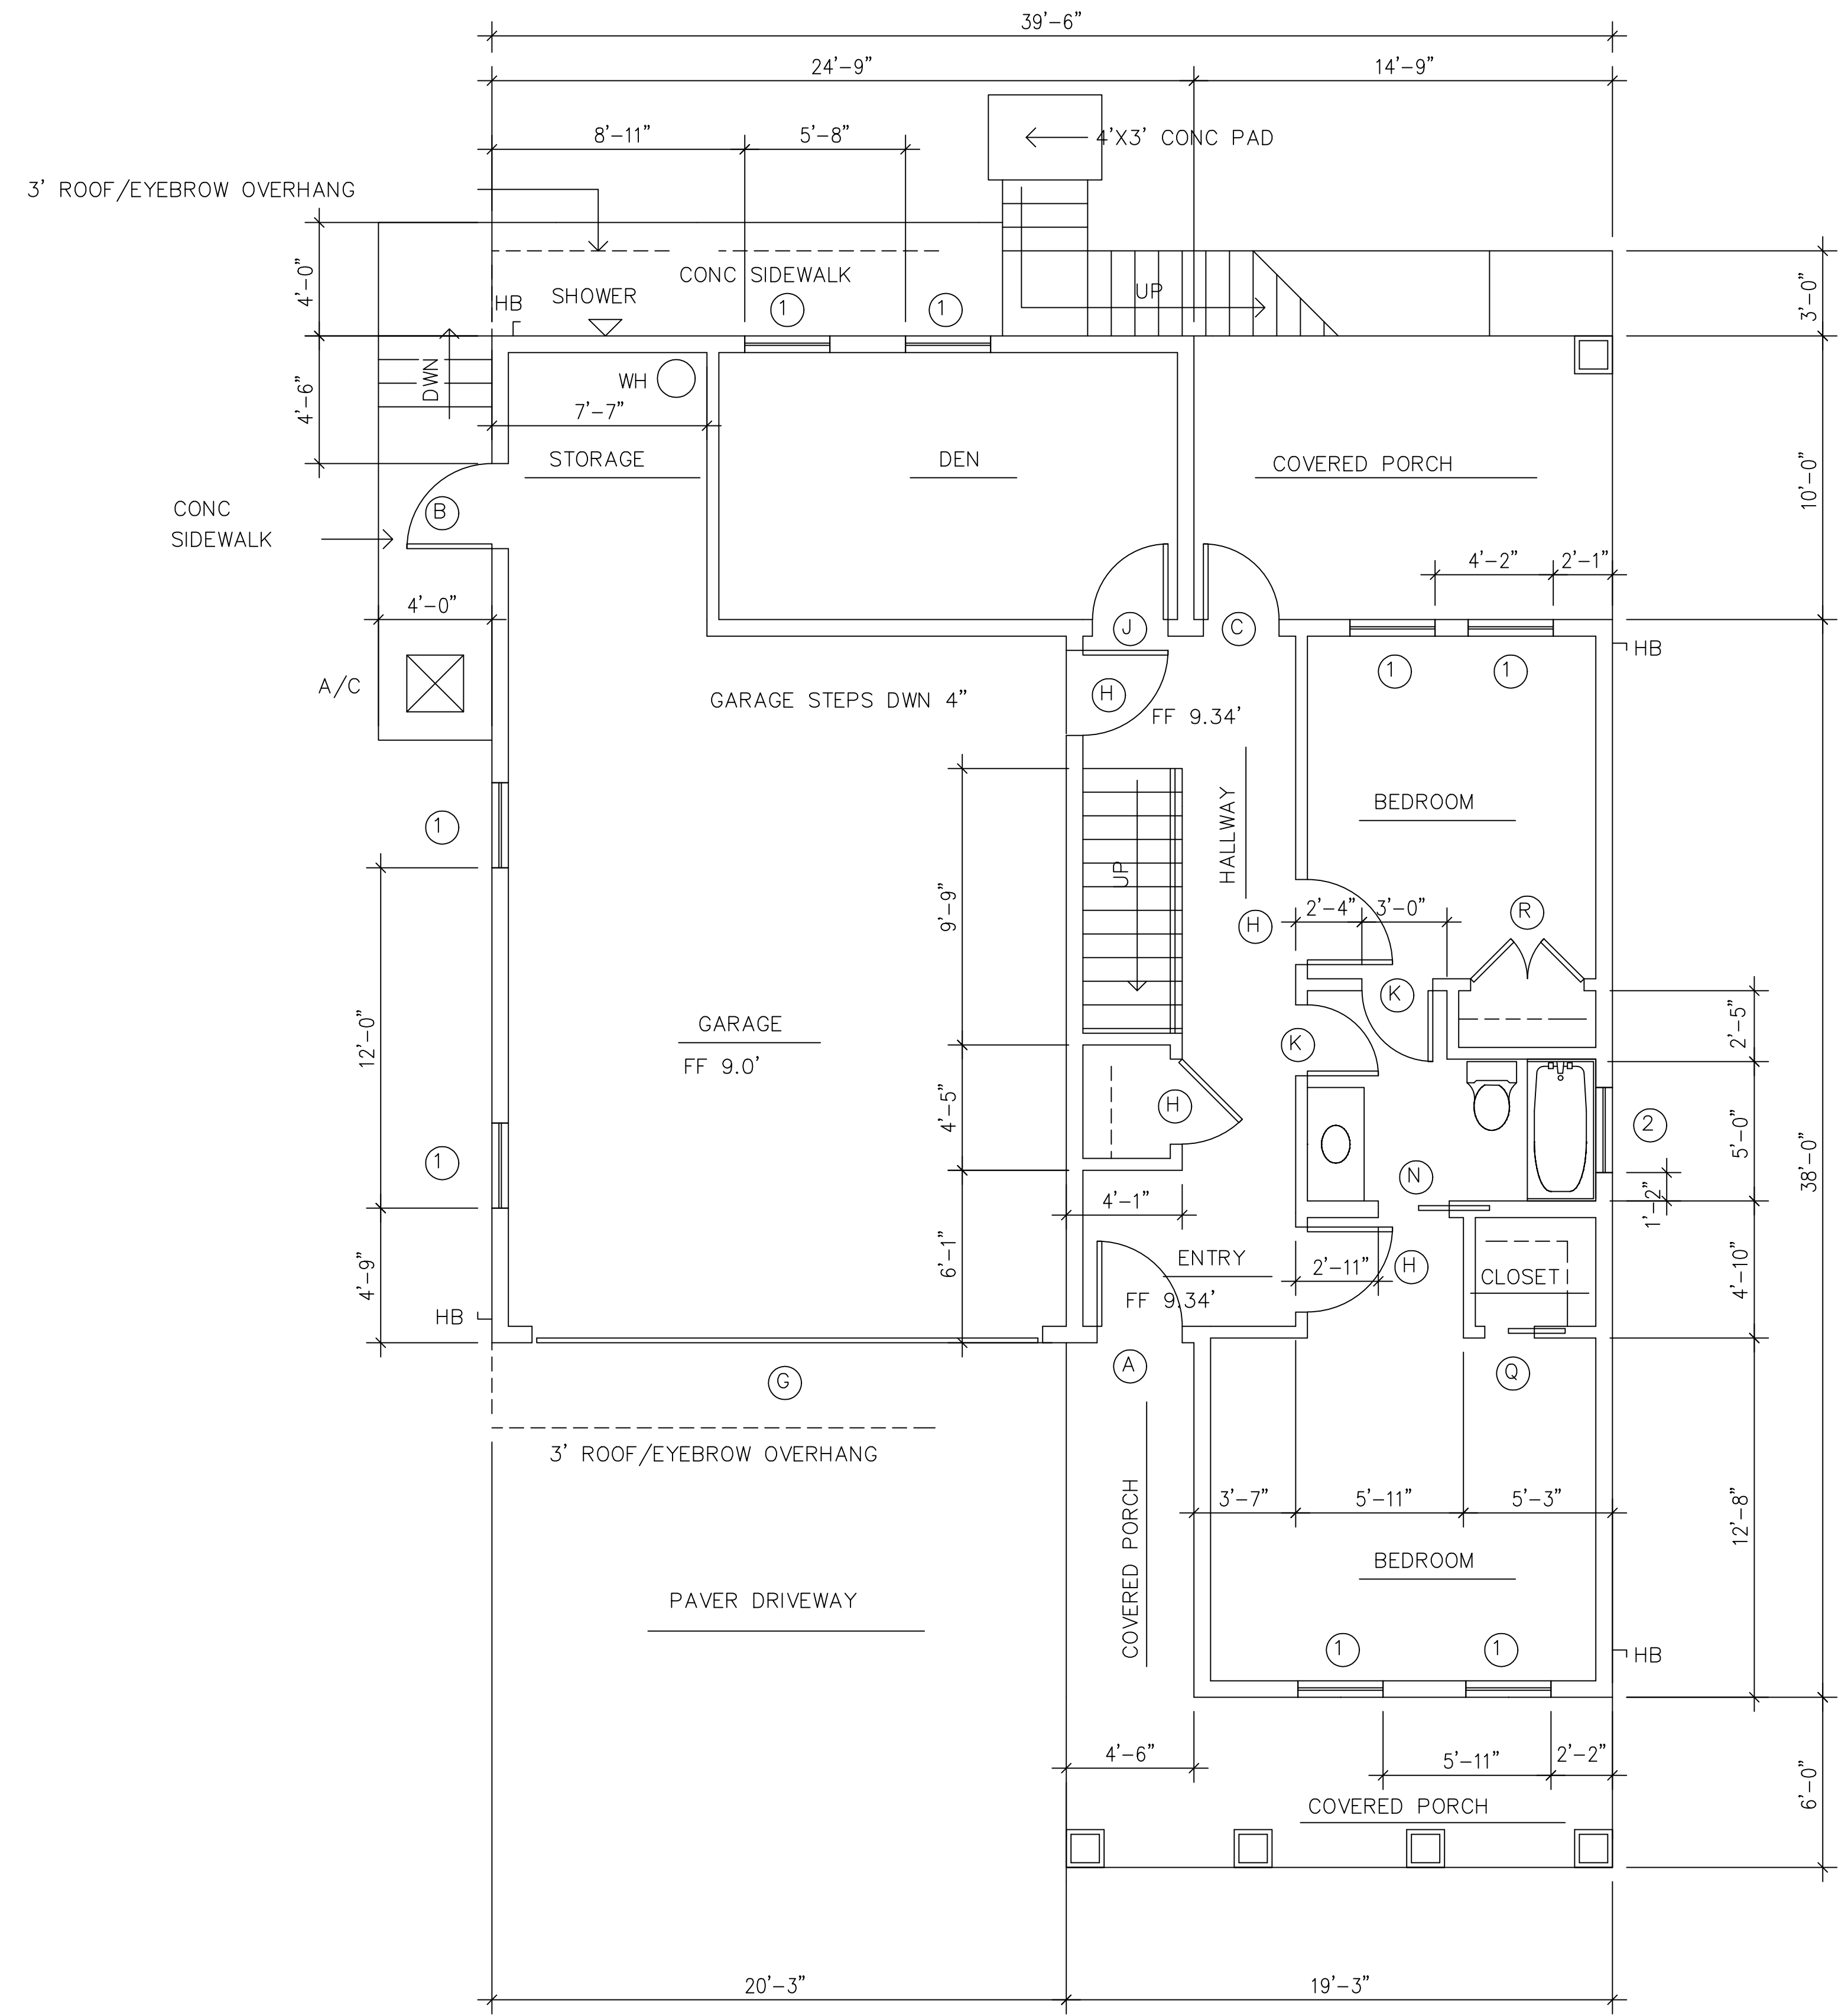

GROUND FLOOR PLAN
 SCALE: 1/4"=1'-0"

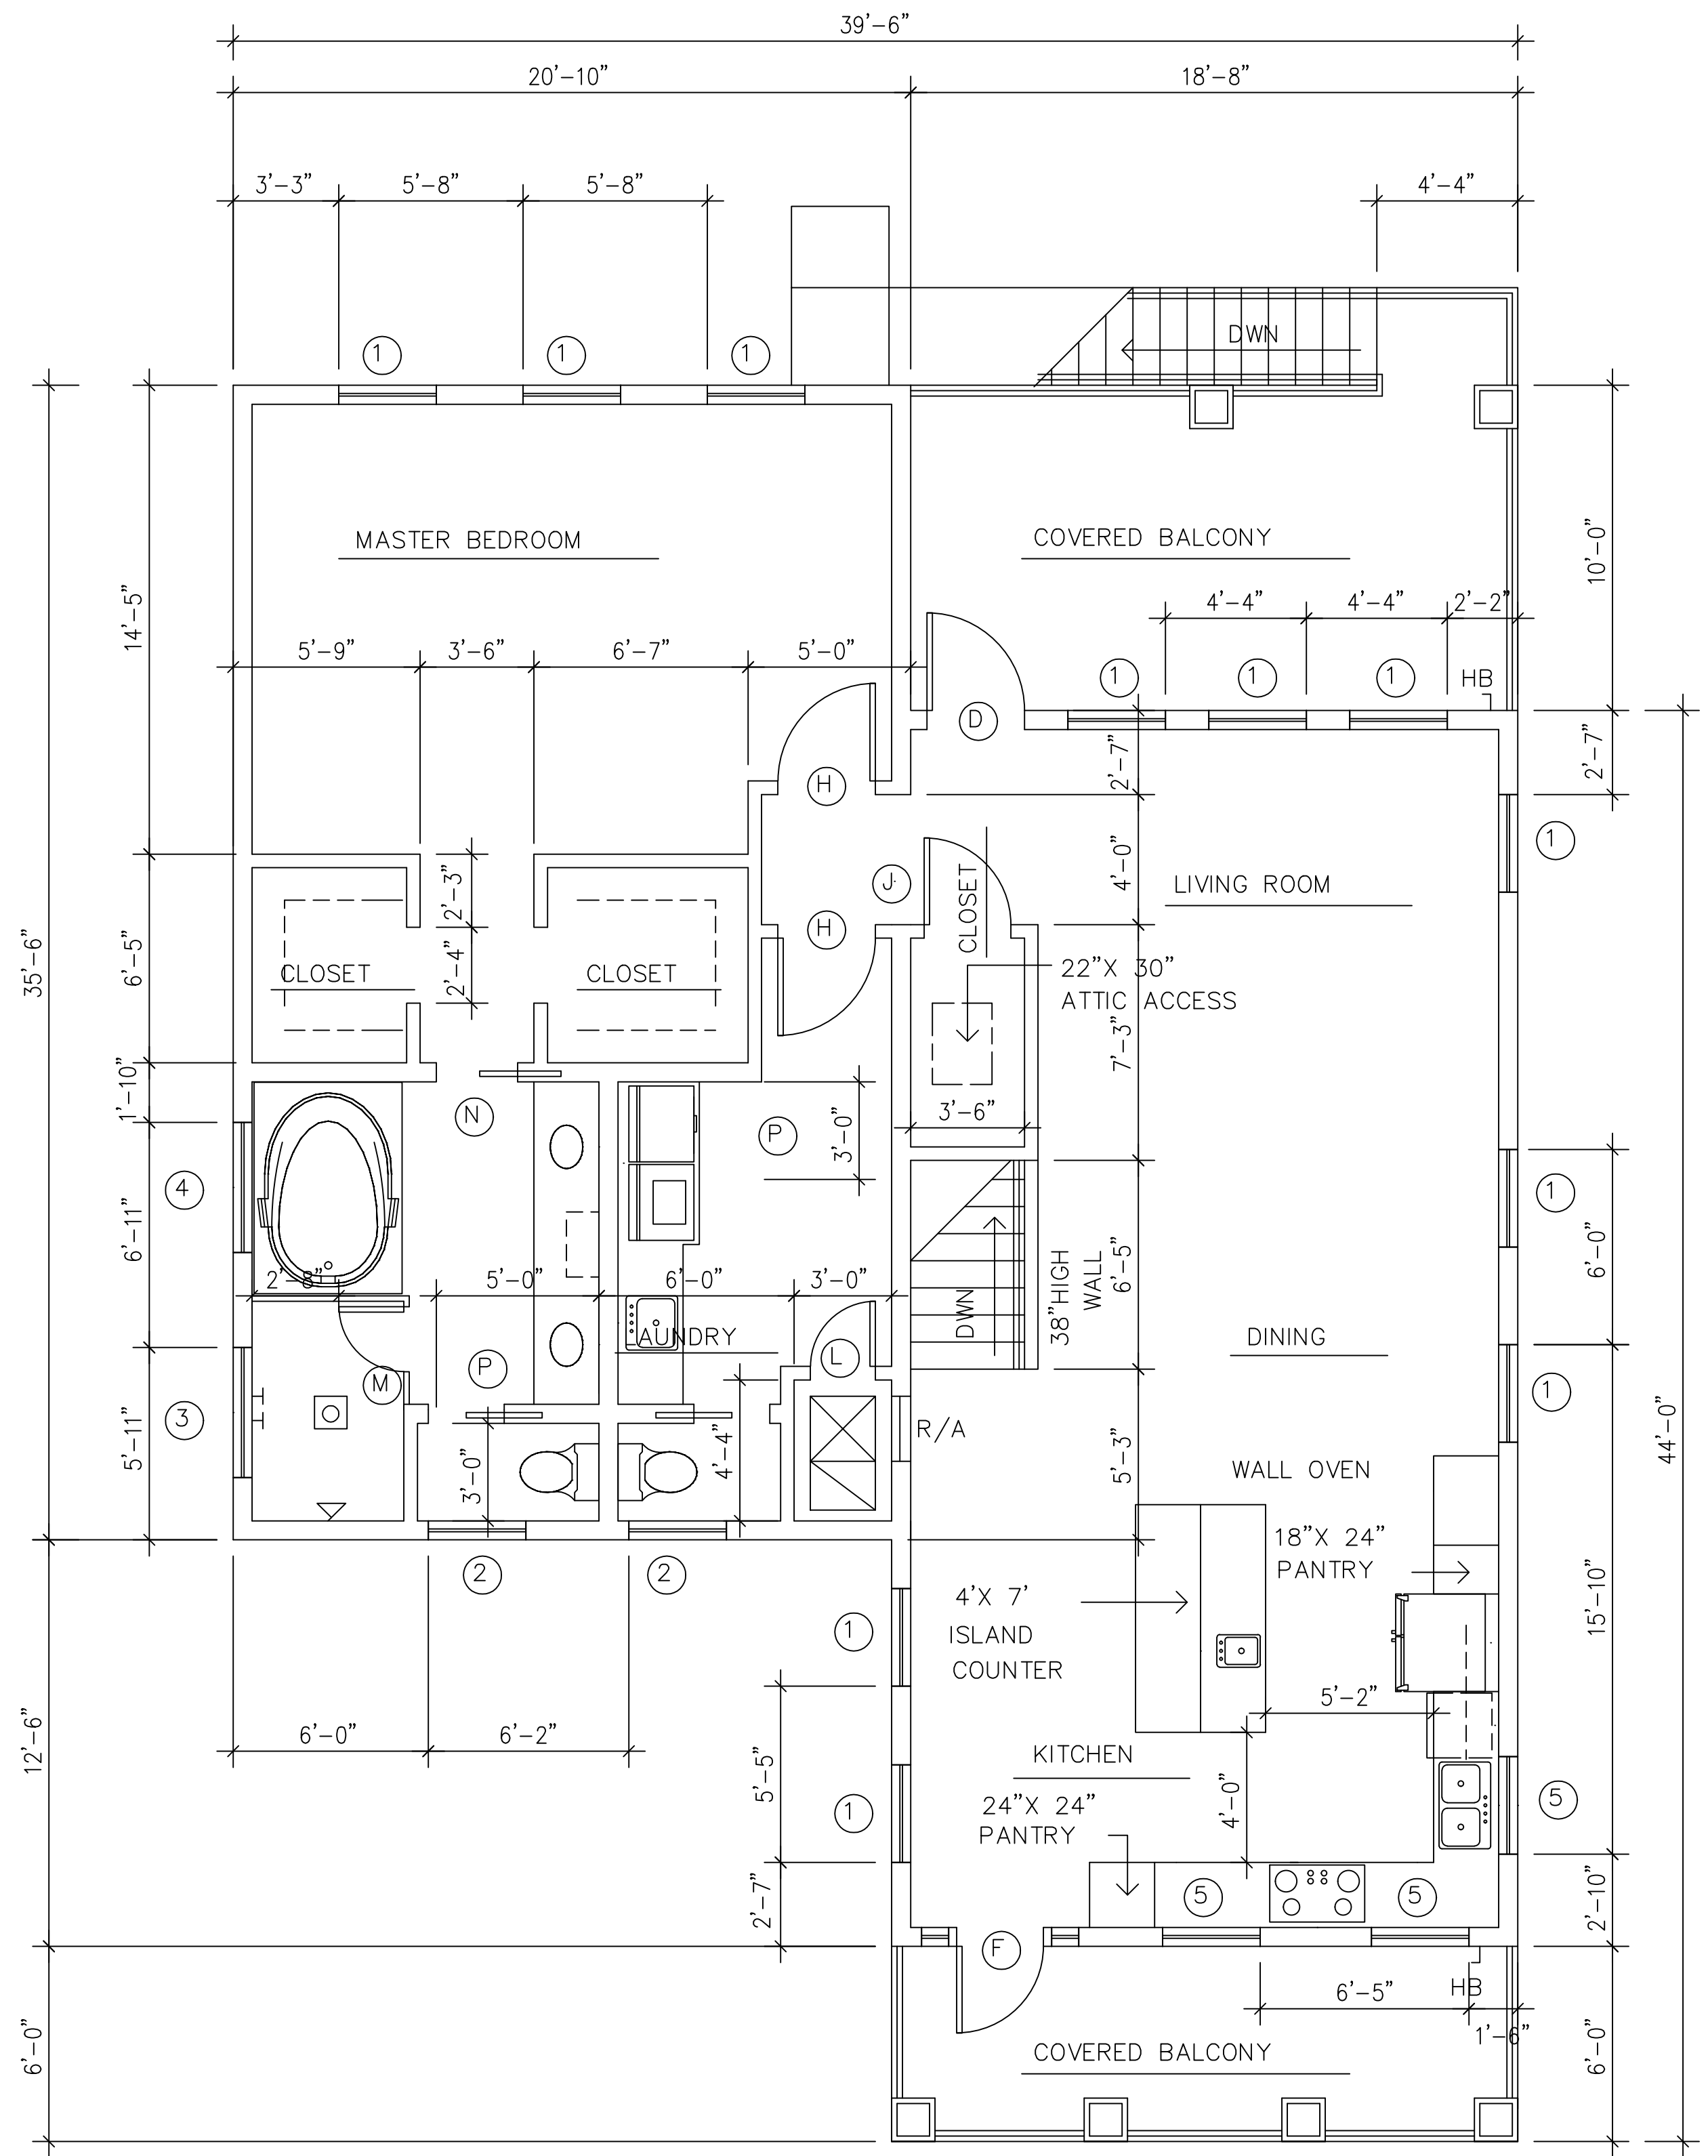

FIRST FLOOR PLAN
 SCALE: 1/4"=1'-0"

AREA SUMMARY

GROUND FLOOR LIVING	939 SF
GROUND FLOOR PORCHES	315 SF
GARAGE	505 SF
FIRST FLOOR LIVING	1,450 SF
FIRST FLOOR PORCHES	308 SF