




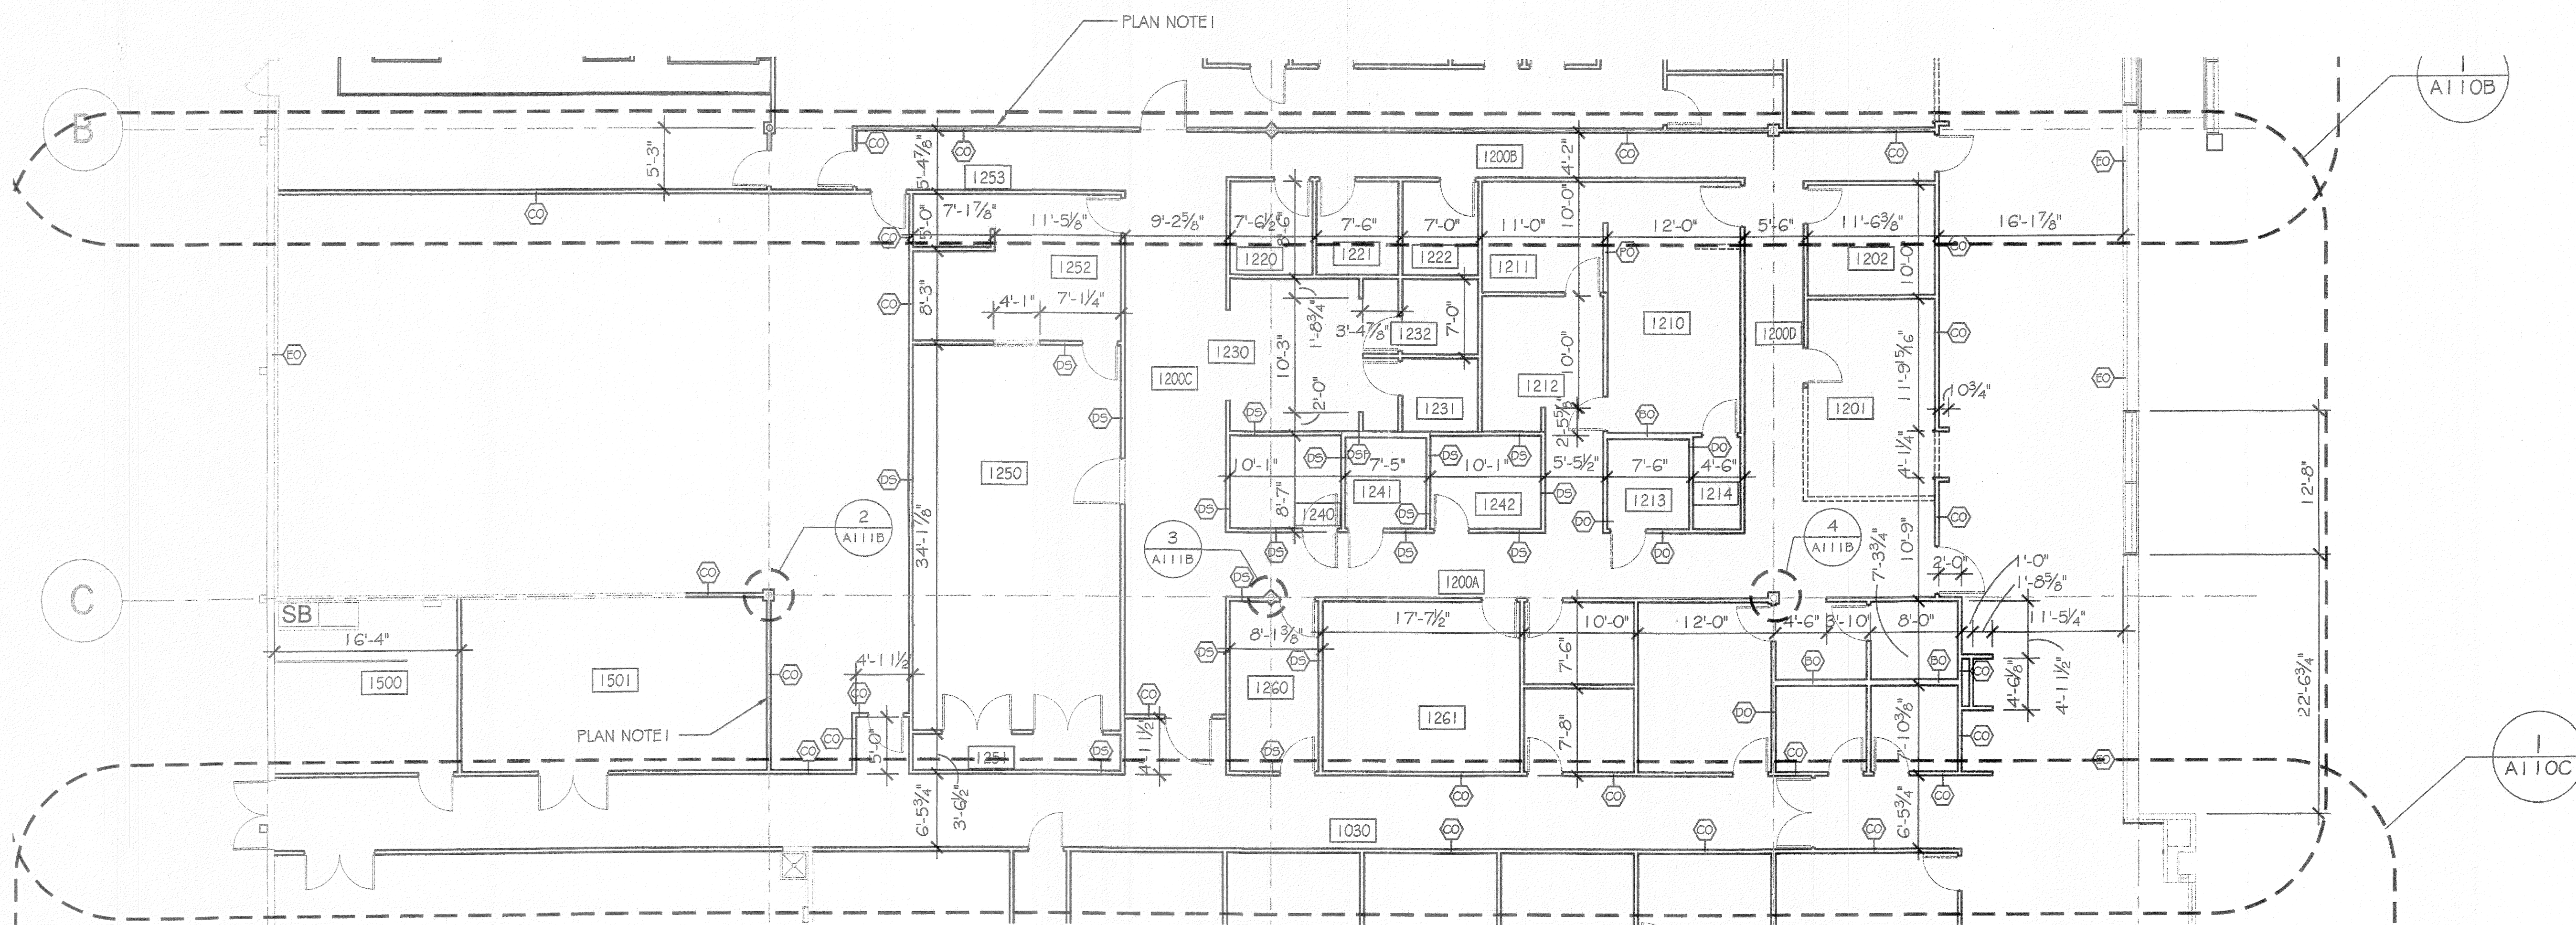


1 FIRST FLOOR PLAN - AREA B - SMH / IVCH IMAGING SUITE - DIMENSIONS AND PARTITION TYPES
1/16" = 1'-0"

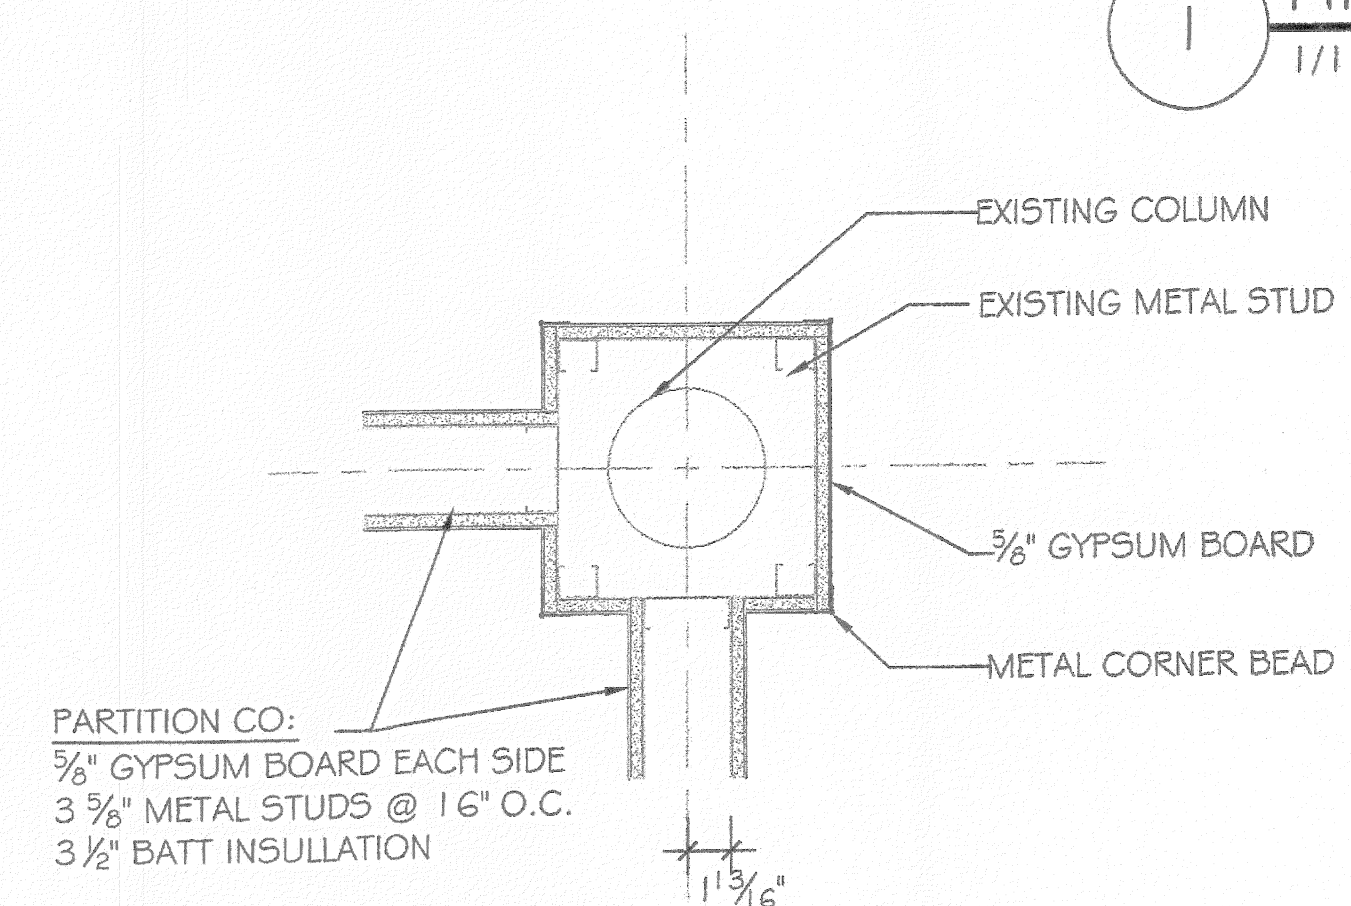

2 COLUMN DETAIL C2
1 1/2" = 1'-0"

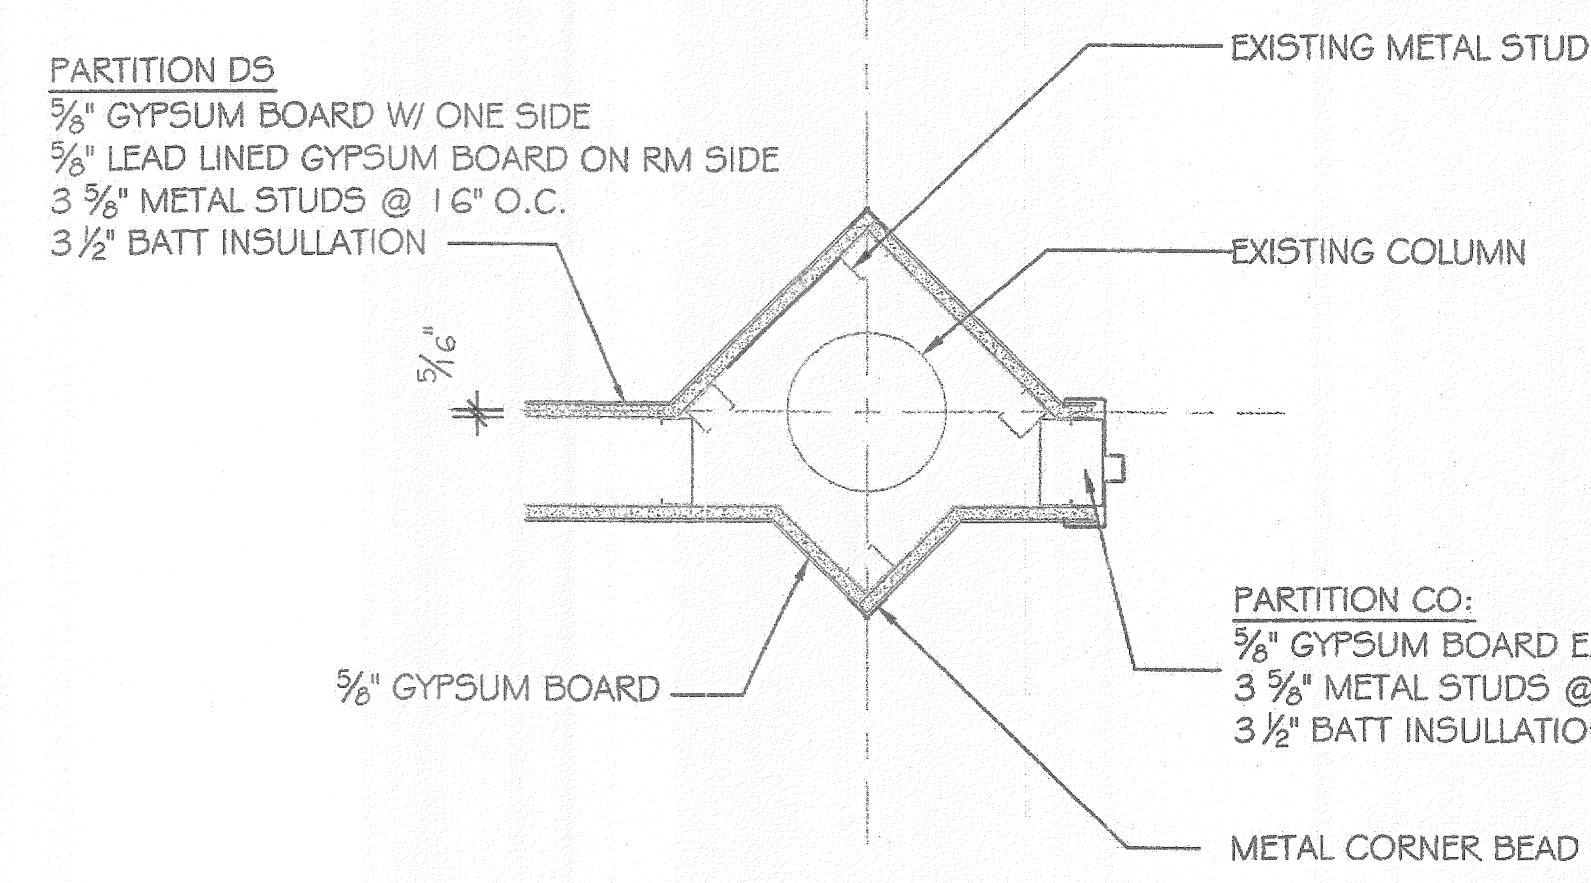

3 COLUMN DETAIL C3
1 1/2" = 1'-0"

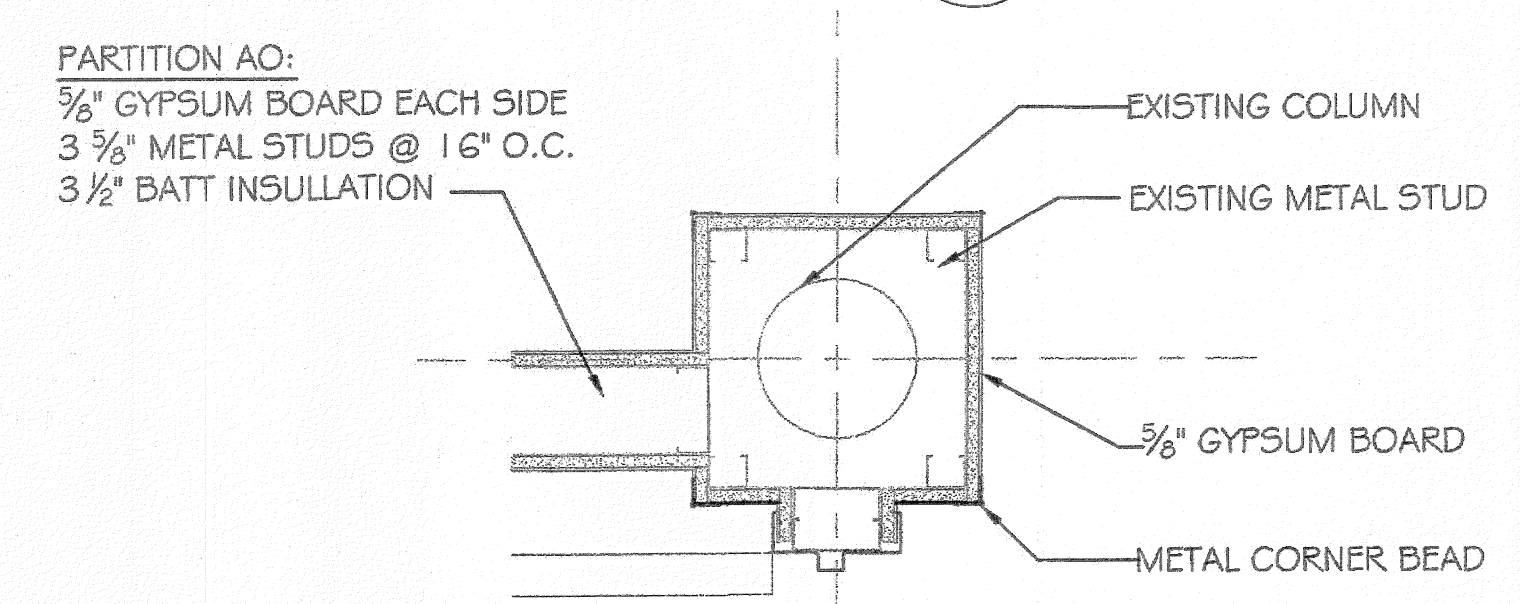


4 COLUMN DETAIL C4
1 1/2" = 1'-0"

PLAN NOTES	GENERAL NOTES	KEYPLAN
1. WALL TO BE CENTERED ON COLUMN LINE.	1. DIMENSIONS ARE FROM FACE OF STUD TO FACE OF STUD OR FACE OF STUD TO FINISH FACE OF CMU WALL. 2. ALL PARTITIONS ARE AO UNLESS OTHERWISE NOTED. 3. SEE SHEET A111 FOR PARTITION TYPES.	

321 S.W. Water Street
Suite 100
Peoria, Illinois
(309) 672-6498
(309) 672-6420 Fax
E-Mail @ArchDesignGrp.com

HANSON
Hanson Professional Services Inc.
7625 N. University Street Suite 200
Peoria, Illinois 61614-1129
Phone: (309) 691-0902
Fax: (309) 691-1327
www.hanson-inc.com
Offices Nationwide

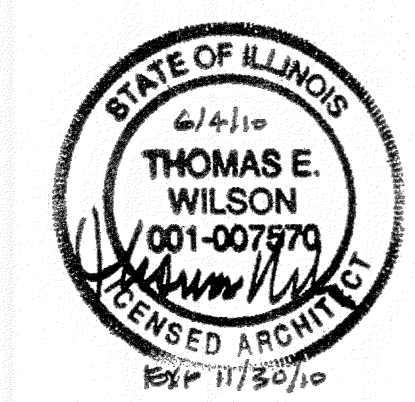

Valley Cancer Services
Peru, IL

Stephen Woolley and Associates, Architects
400 Continental Boulevard, Sixth Floor, El Segundo, California 90245
Telephone (310) 426-2900 Facsimile (310) 426-2001 www.swassoc.com
Post Office Box 62, Twain Harte, California 95383
Telephone (209) 586-6400 Facsimile (209) 586-6410 www.swassoc.com

FIRST FLOOR PLAN - AREA B -
SMH / IVCH IMAGING SUITE -
DIMENSIONS AND PARTITION
TYPES

Scale 1/8" = 1'-0"
Issue
Drawn PLS
Checked TEW
Job Number 1003
Date 6-4-10
CD A111B
4 JUNE 2010