


16 x 66

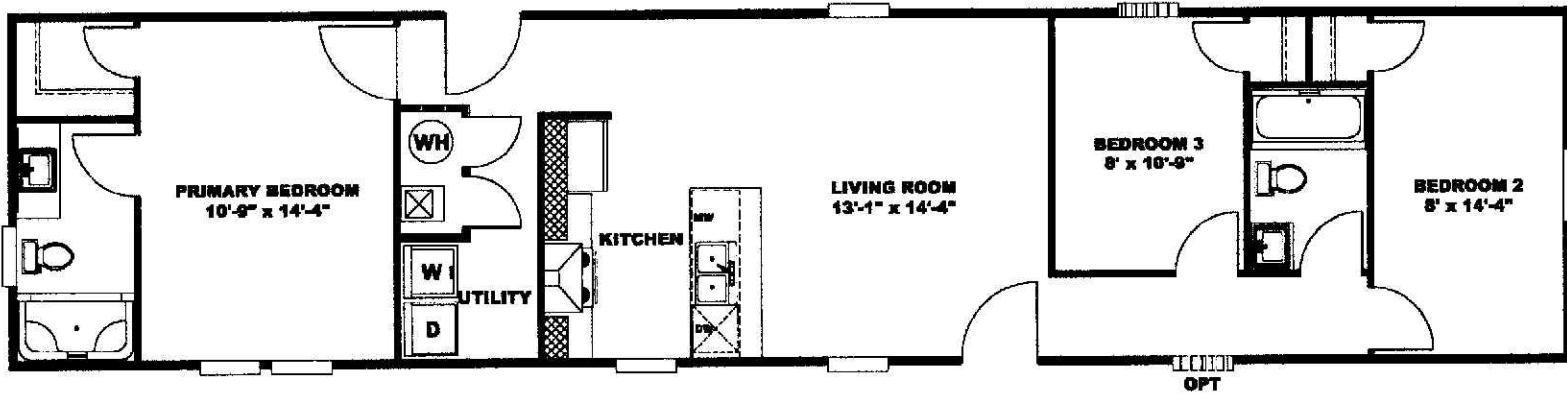

FACILITY NAME: CLAYTON GILES
PLANT #000
ADDRESS: 405 SOUTH BROAD STREET NEW TOWNELL TN 37601

NAME: ALBANY (ALL) (00000)
DATE: 8-10-23
DRAWING NUMBER: 40000

SALES LITERATURE