


OUTDOOR  
SHOWER

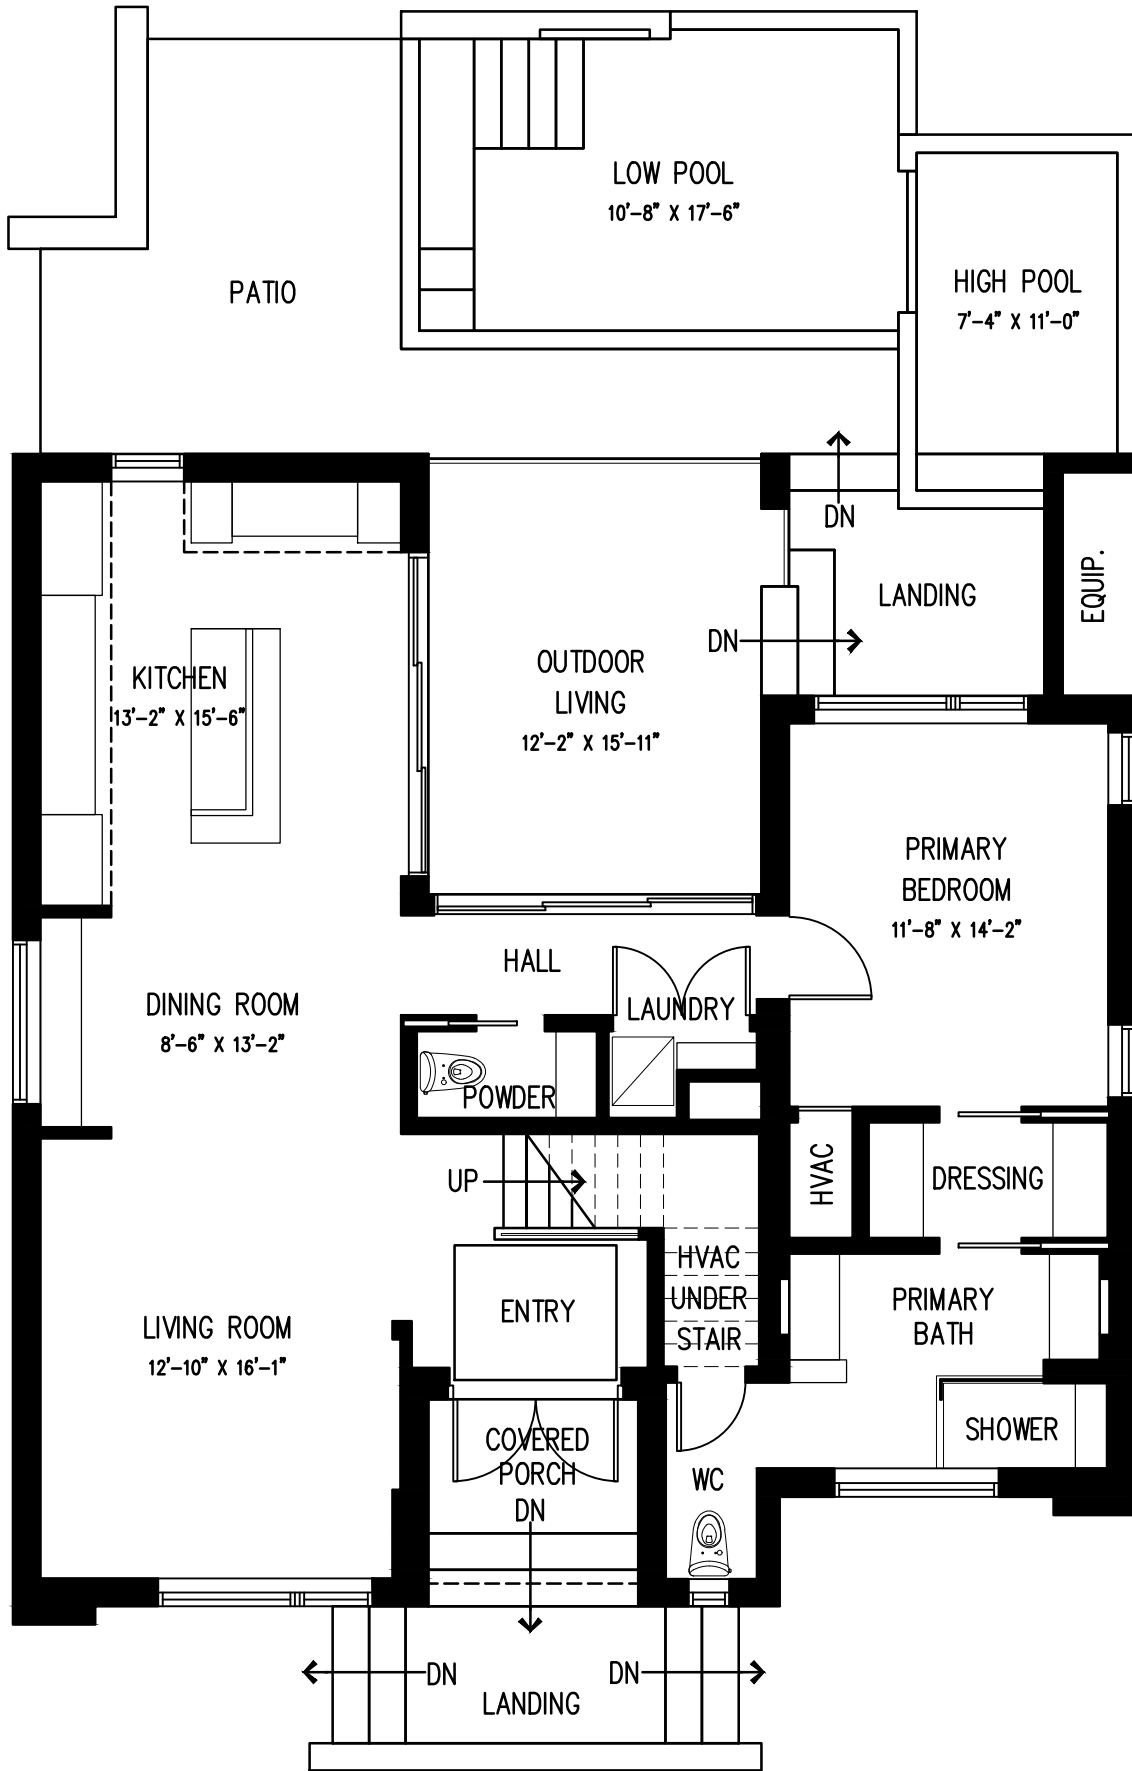

FIRST FLOOR PLAN