





2nd floor

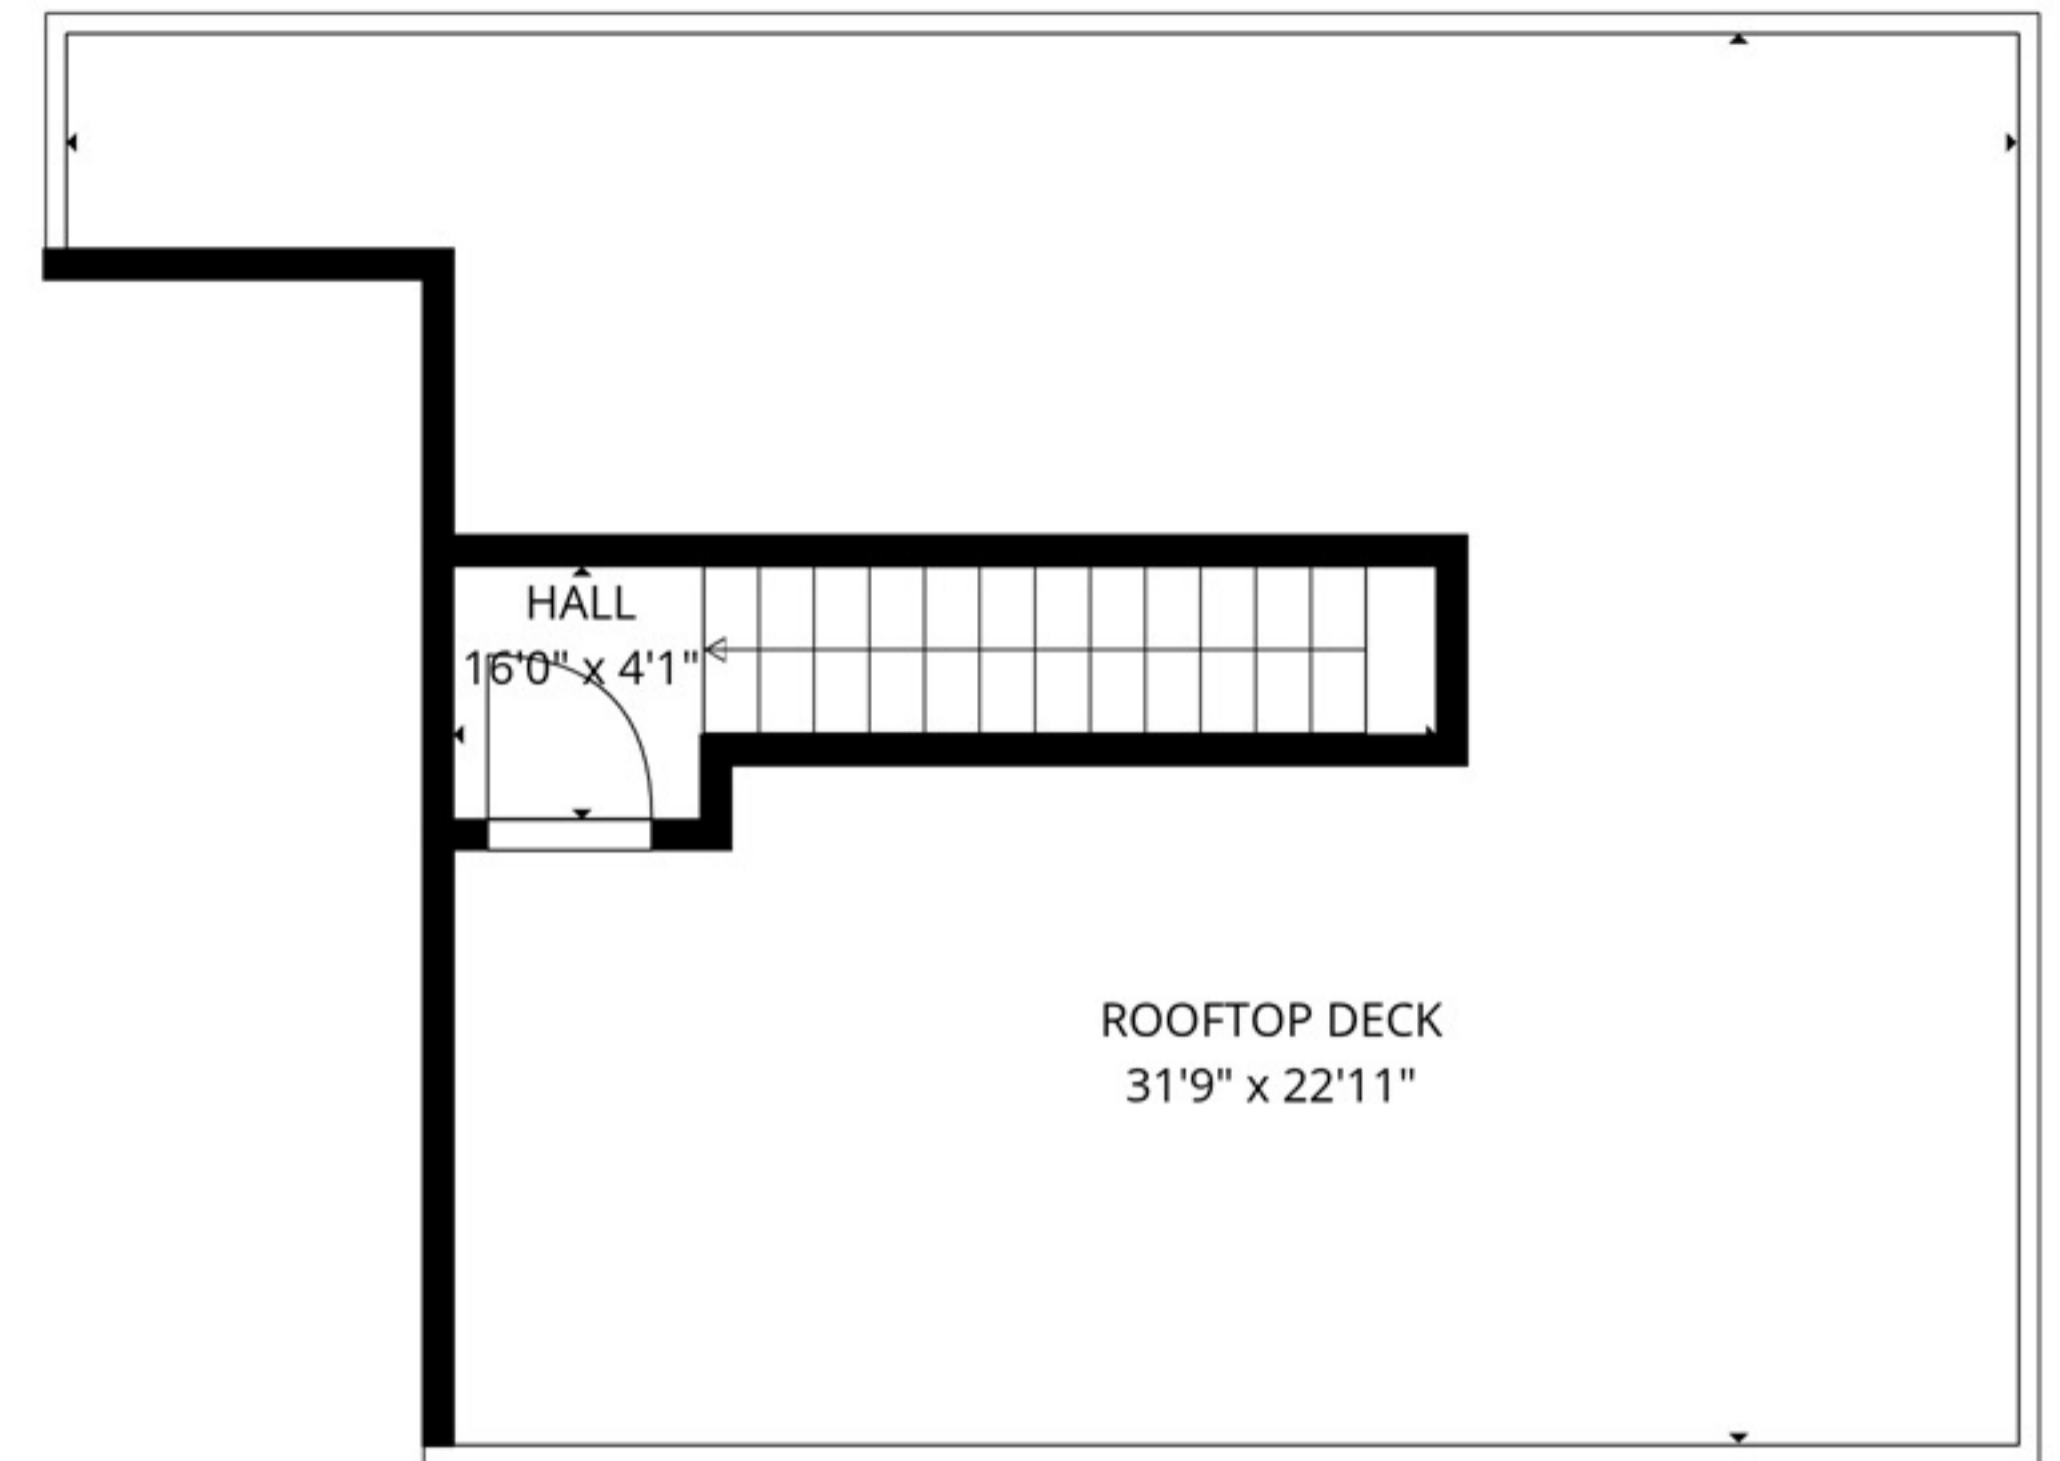

Roof deck

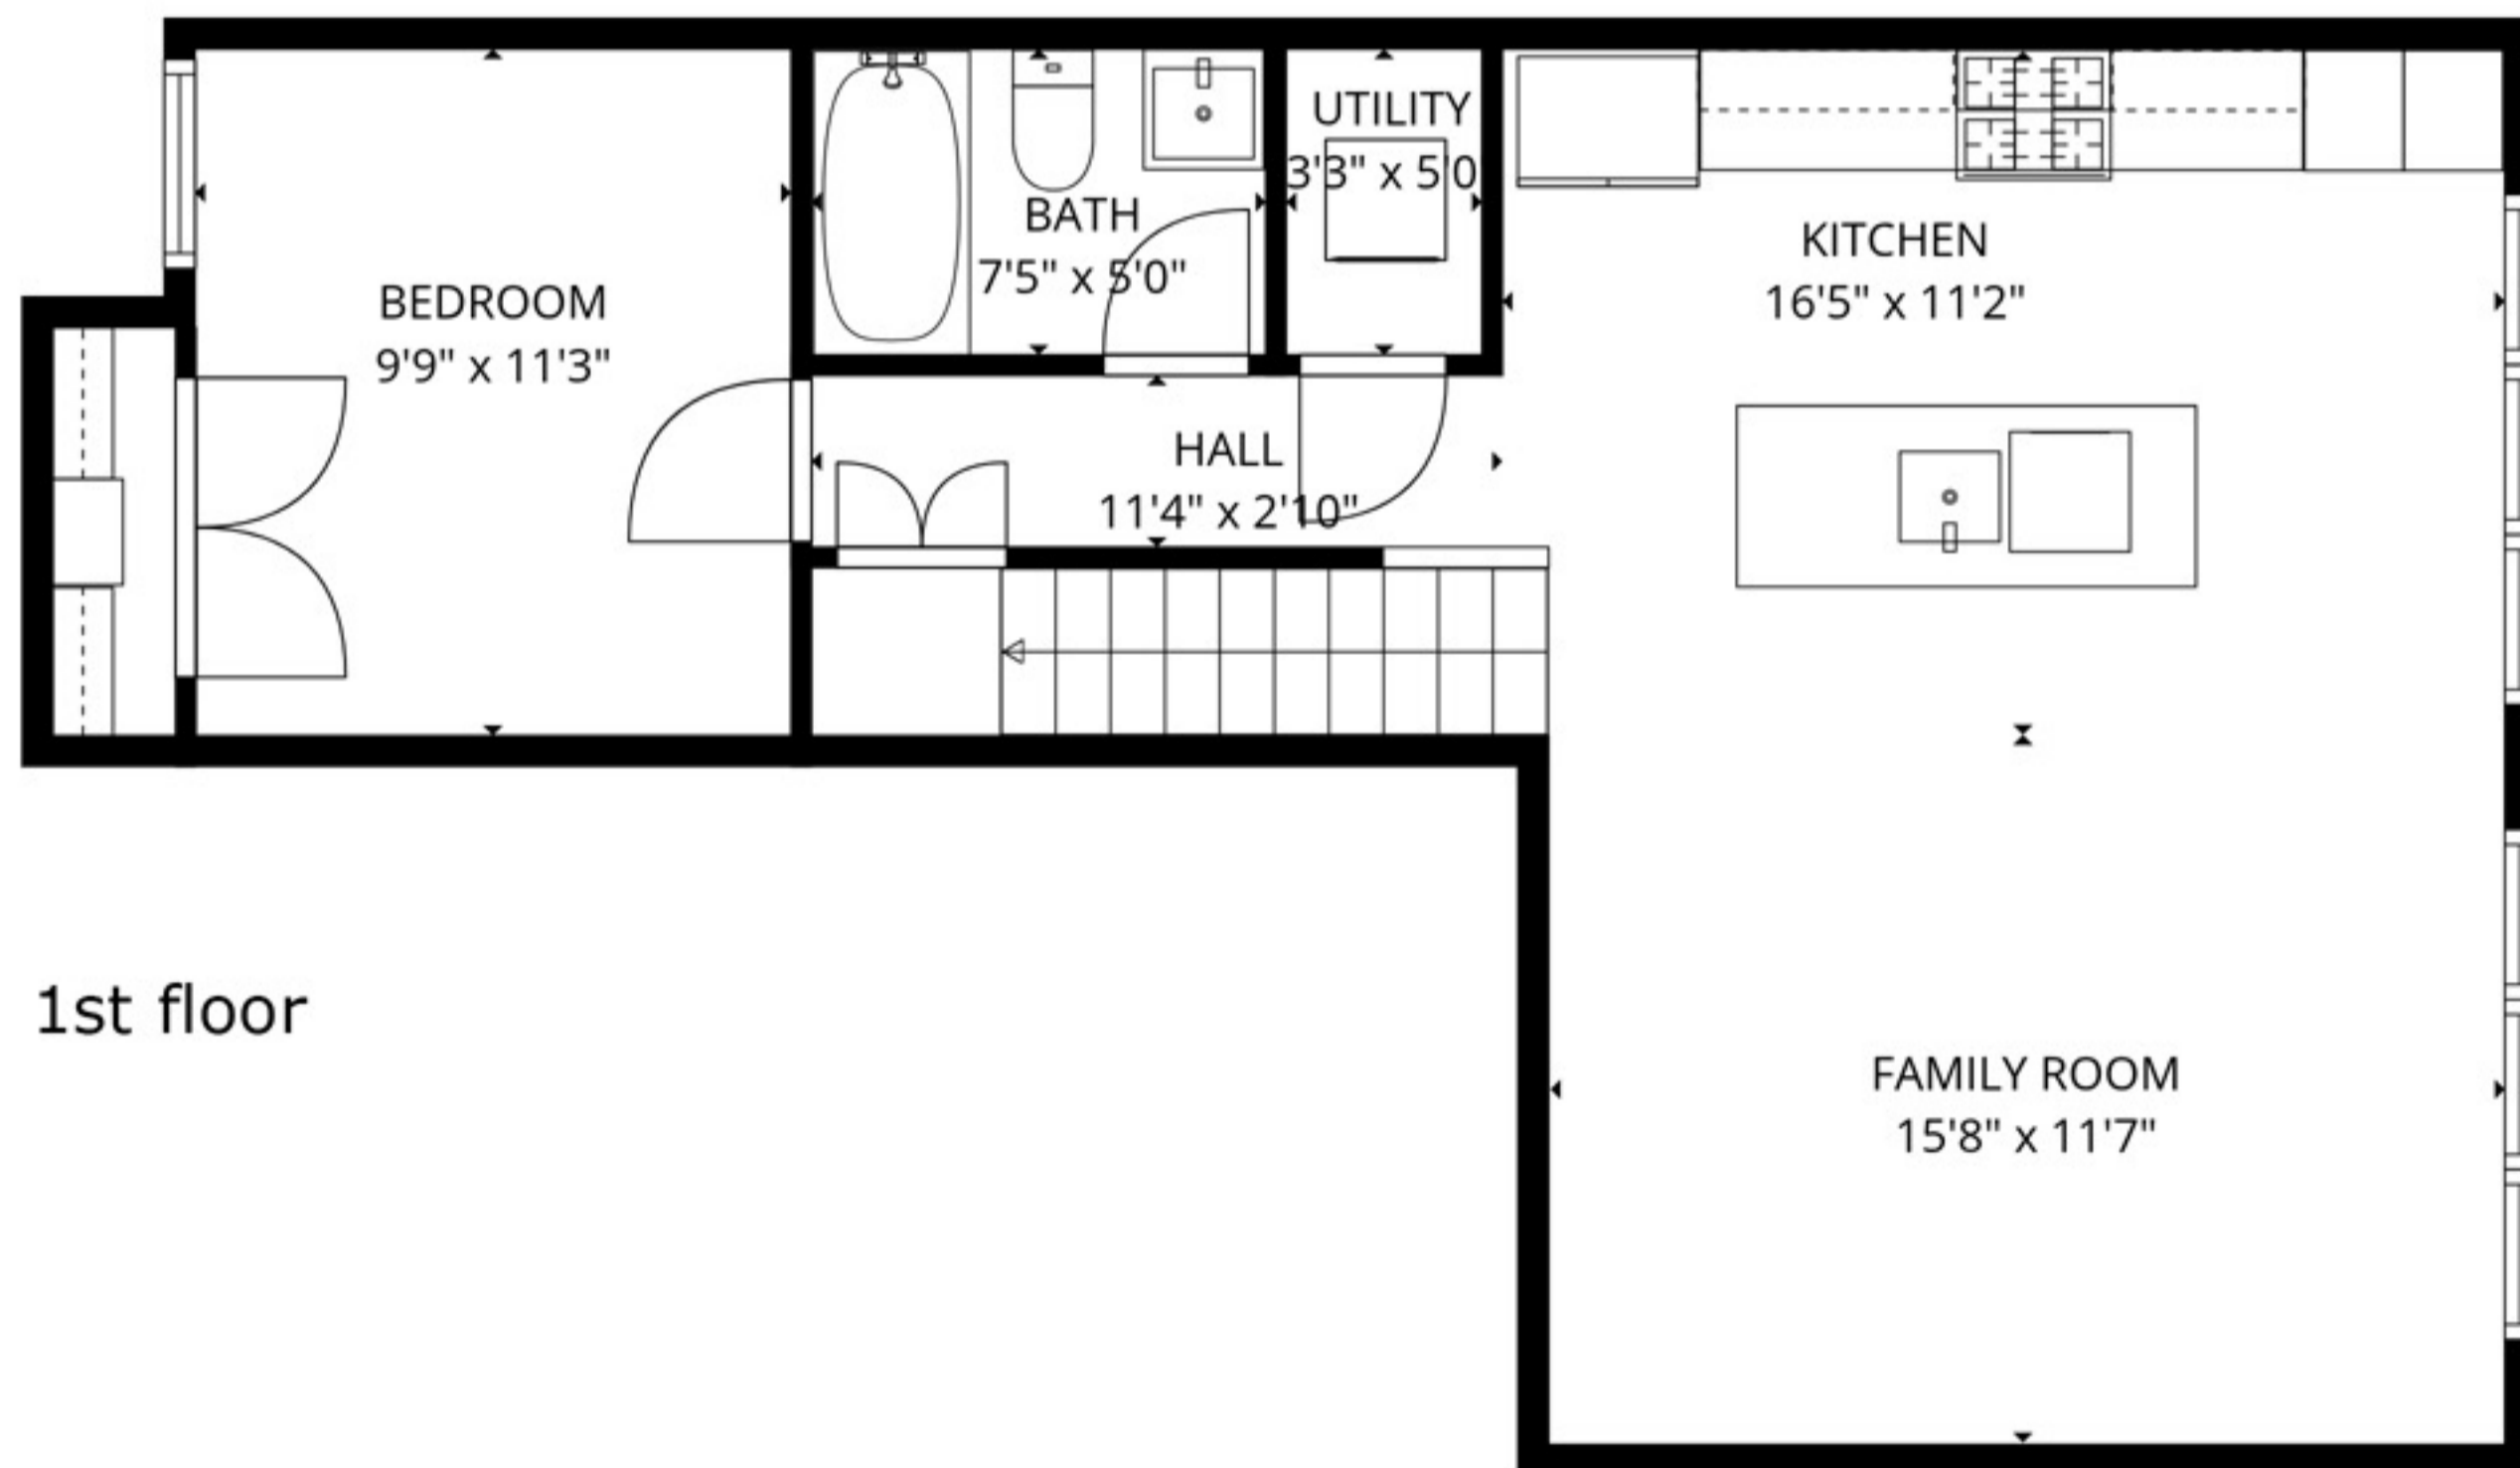

1st floor

TOTAL: 1430 sq.ft

MEASUREMENTS DEEMED HIGHLY RELIABLE BUT NOT GUARANTEED.