


FRONT PHOTO



(d.)= deed
(act.)= actual
(t.m.)=tax map


PROPERTY/LOT LINE

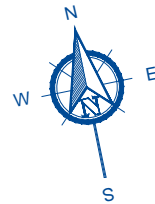

UTICA AVENUE

(R.O.W. 70.0' WIDE)

UTICA AVENUE

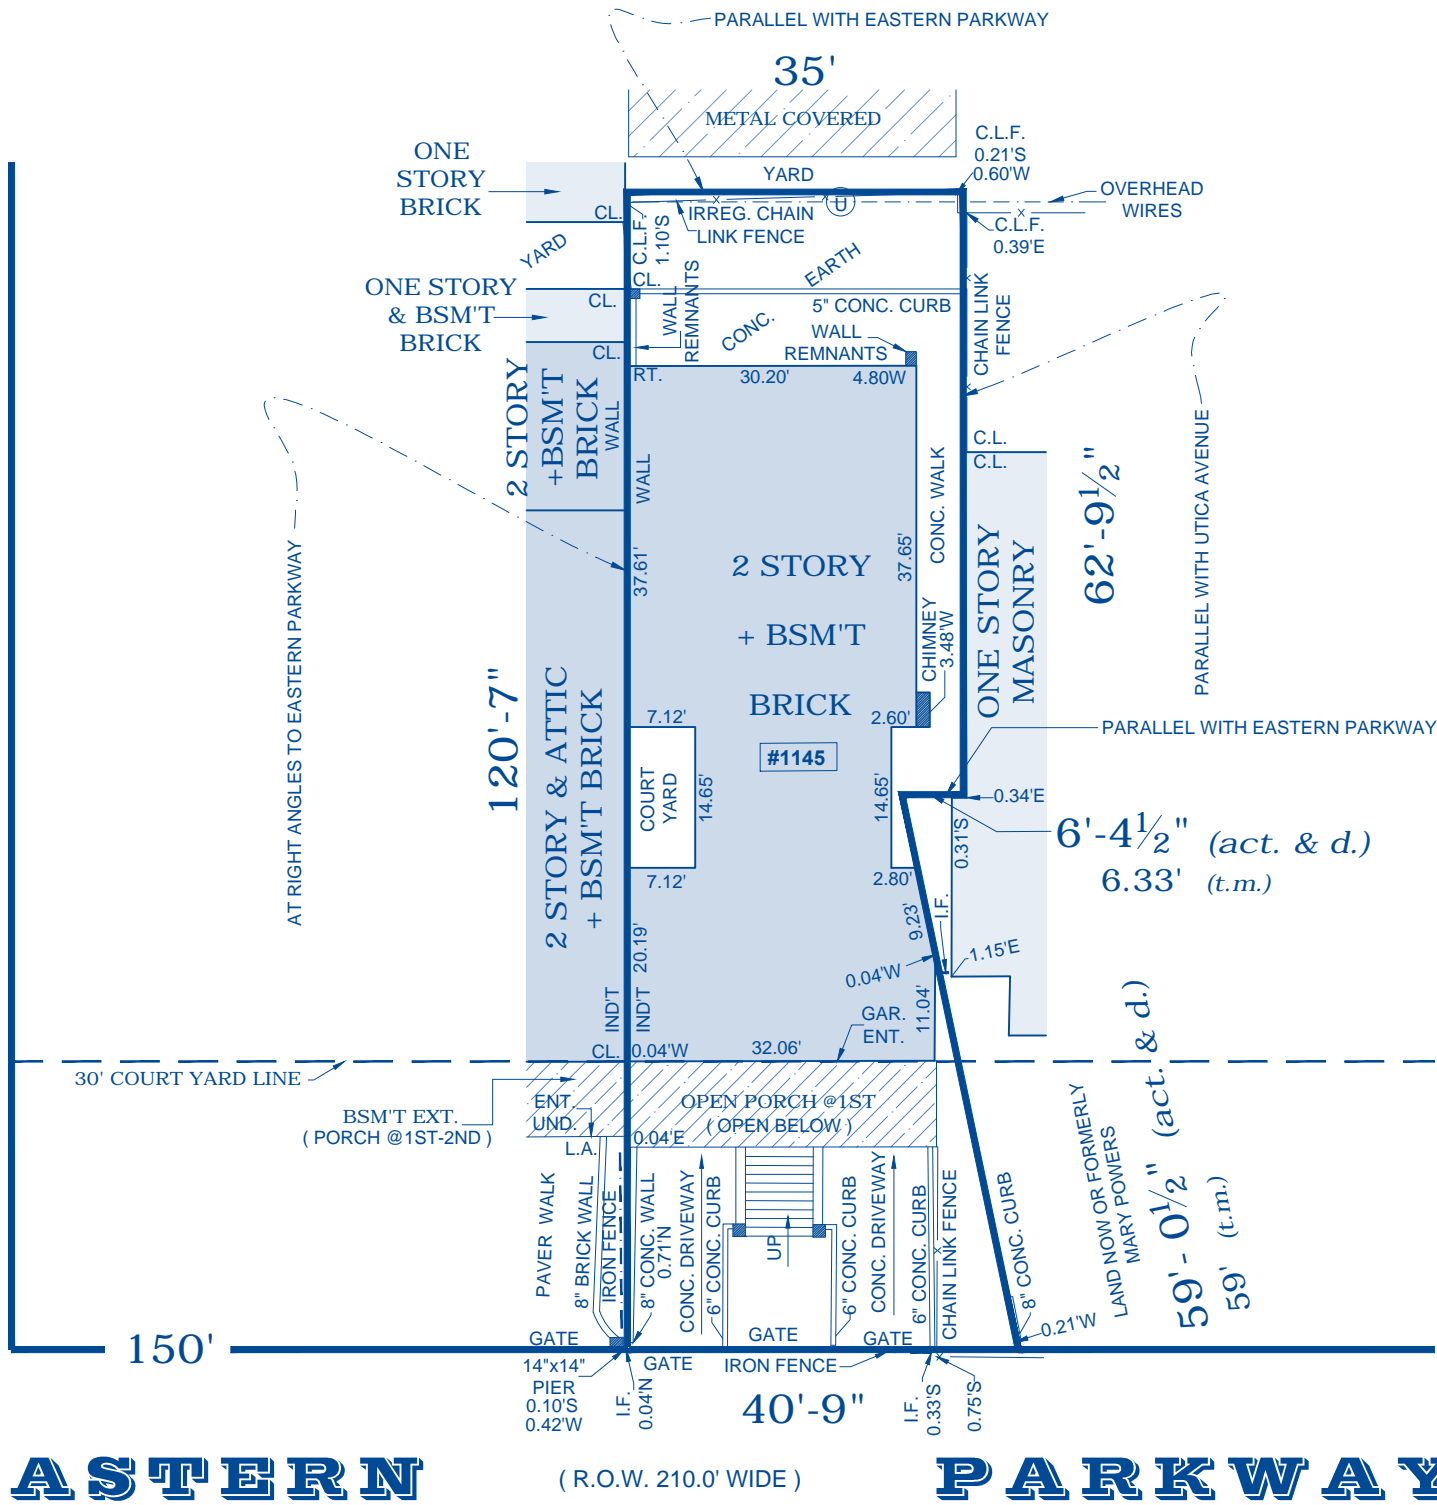

EASTERN PARKWAY

(R.O.W. 210.0' WIDE)

EASTERN PARKWAY

BOUNDARY LOCATION SURVEY

SURVEYED & CERTIFIED ONLY FOR:

Richard Flateau

PROPERTY ADDRESS:

1145 EASTERN PARKWAY, BROOKLYN, NY

BLOCK: 1391 | LOT: 72 | DIST: -
SECTION: 5 | COUNTY: KINGS

DWG BY: ILMS | SCALE: 1"=20' | GRAPHIC SCALE: 0' 10' 20'



OSIRIS J. RAMIREZ, PLS.

SURVEYOR'S NOTES

-NOT FOR TITLE PURPOSES- | JOB No. 1391K72R2604
SURVEYED: 05-17-2023 | UPD:



RAMPA
LAND SURVEYING P.C.

Boundary • Topographic • Construction

Boundary • Topographic • Construction

(718) 925-3680 | NYC 5 Borough • Long Island • Westchester

info@rampasurveying.com | www.rampasurveying.com

1) ©2023. RAMPA LAND SURVEYING PC. ALL RIGHTS RESERVED. REPRODUCTION OR COPYING OF THIS DOCUMENT MAY BE A VIOLATION OF COPYRIGHT LAW UNLESS PERMISSION OF THE AUTHOR AND/OR COPYRIGHT HOLDER IS OBTAINED. 2) UNAUTHORIZED ALTERATION OR ADDITION TO A SURVEY MAP BEARING A LICENSED LAND SURVEYOR'S SEAL IS A VIOLATION OF SECTION 7209, SUB-DIVISION 2, OF THE NEW YORK STATE EDUCATION LAW. 3) ONLY BOUNDARY SURVEY MAPS WITH THE SURVEYOR'S INKED SEAL OR EMBOSSED SEAL ARE GENUINE TRUE AND CORRECT COPIES OF THE SURVEYOR'S ORIGINAL WORK AND OPINION. 4) CERTIFICATIONS ON THIS BOUNDARY SURVEY MAP SIGNIFY THAT THE MAP WAS PREPARED IN ACCORDANCE WITH THE CURRENT EXISTING CODE OF PRACTICE FOR LAND SURVEYS ADOPTED BY THE NEW YORK STATE ASSOCIATION OF PROFESSIONAL LAND SURVEYORS, INC. THE CERTIFICATION IS LIMITED TO PERSONS FOR WHOM THE BOUNDARY SURVEY MAP IS PREPARED, TO THE TITLE COMPANY, TO THE GOVERNMENTAL AGENCY, AND TO THE LENDING INSTITUTION LISTED ON THIS BOUNDARY SURVEY MAP. 5) THE CERTIFICATIONS HEREIN ARE NOT TRANSFERABLE. 6) THE LOCATION OF UNDERGROUND IMPROVEMENTS OR ENCROACHMENTS ARE NOT ALWAYS KNOWN AND OFTEN MUST BE ESTIMATED. IF ANY UNDERGROUND IMPROVEMENTS OR ENCROACHMENTS EXIST OR ARE SHOWN, THE IMPROVEMENTS OR ENCROACHMENTS ARE NOT COVERED BY THIS CERTIFICATE. 7) NO PROPERTY CORNER'S MONUMENTS WERE SET AS PART OF THIS SURVEY.