


closet

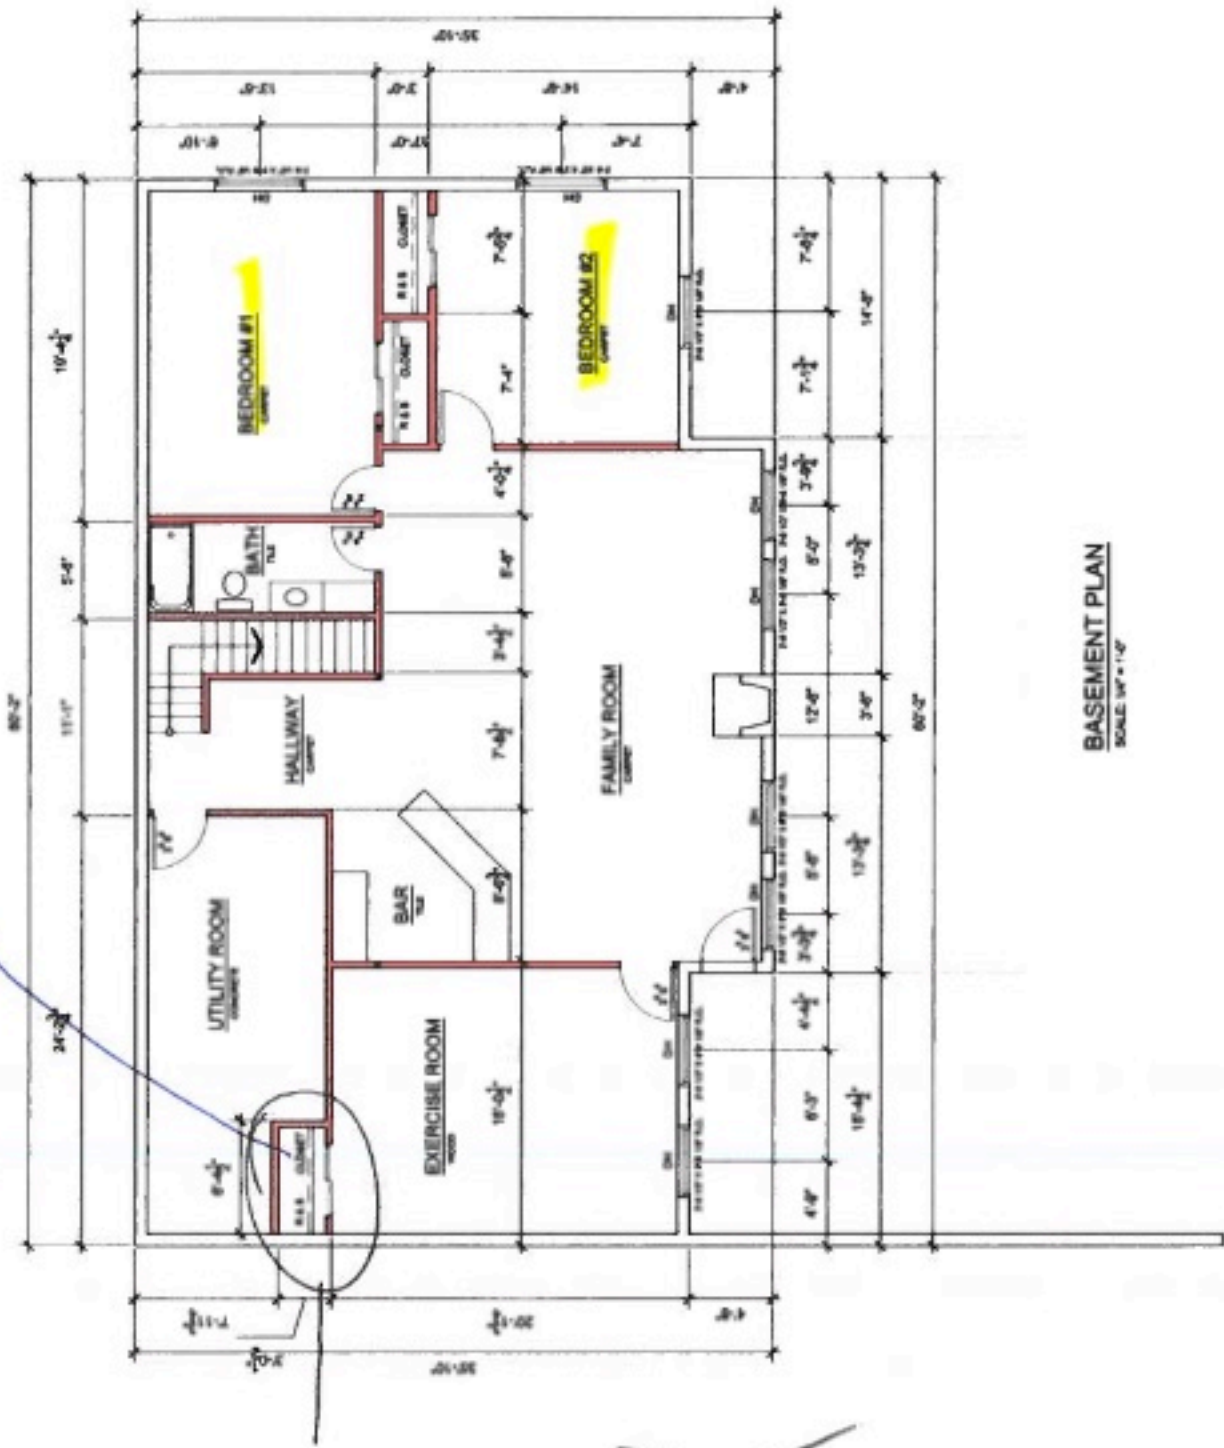

BASEMENT PLAN
SCALE 1/4" = 1'-0"

THERE WILL
BE NO
CLOSET

4-12-10

R. R. R. R.