


B-120

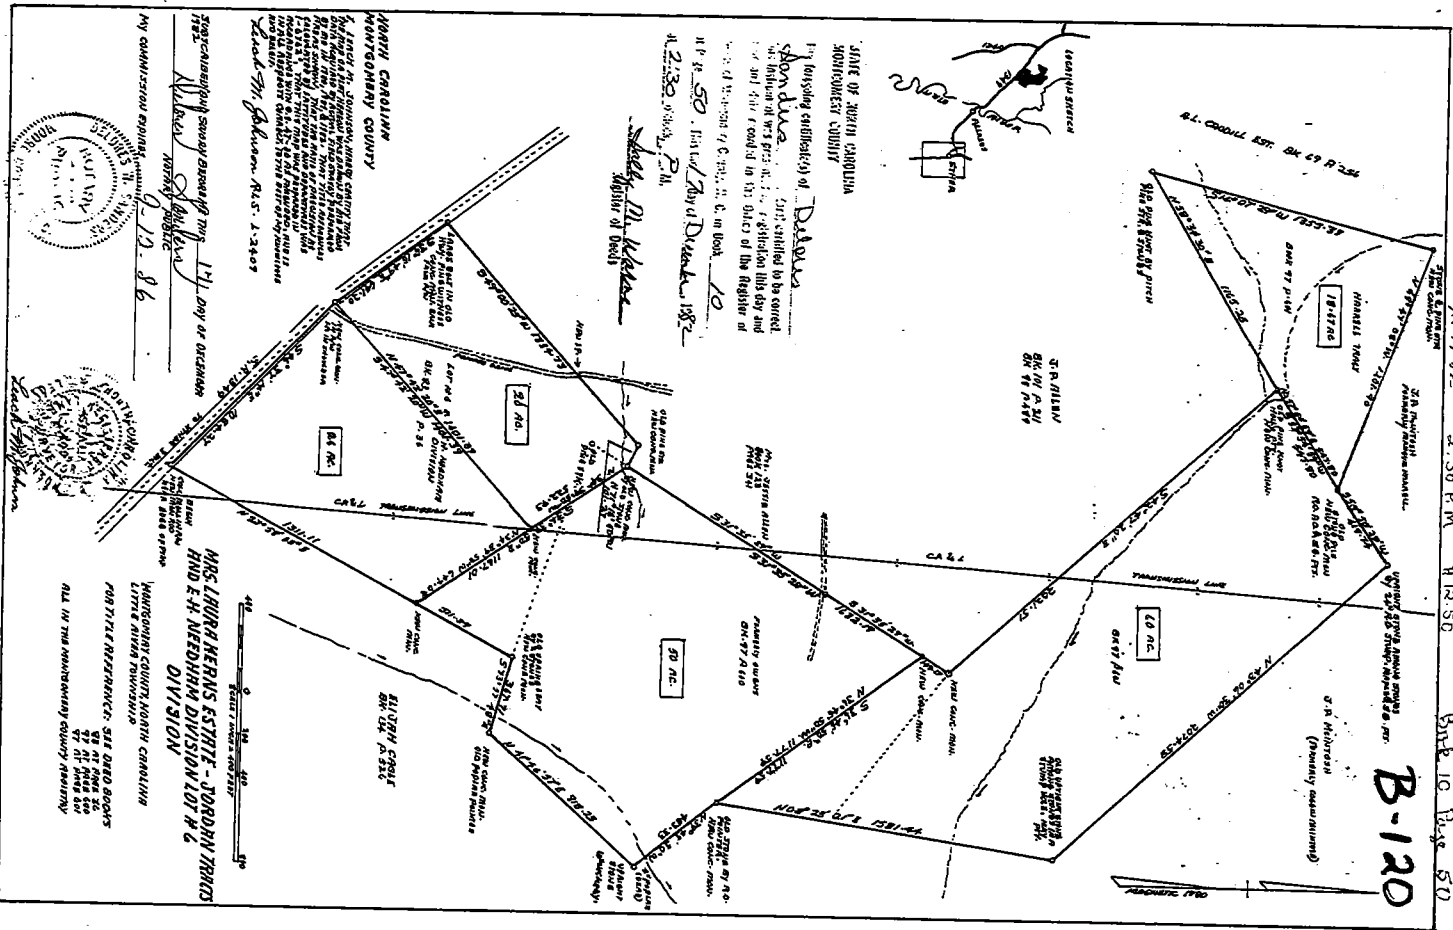

STATE OF NORTH CAROLINA
MONTGOMERY COUNTY




NORTH CAROLINA
MONTGOMERY COUNTY

Notary Public




MRS. LAURA HERRIS ESTATE - JORDAN TRACT
AND E.H. NEEDHAM DIVISION LOT # 6
DIVISION

MONTGOMERY COUNTY NORTH CAROLINA
