


8 7 6 5 4 3 2 1

REVISIONS				
ZONE	LTR	DESCRIPTION	DATE	APVD

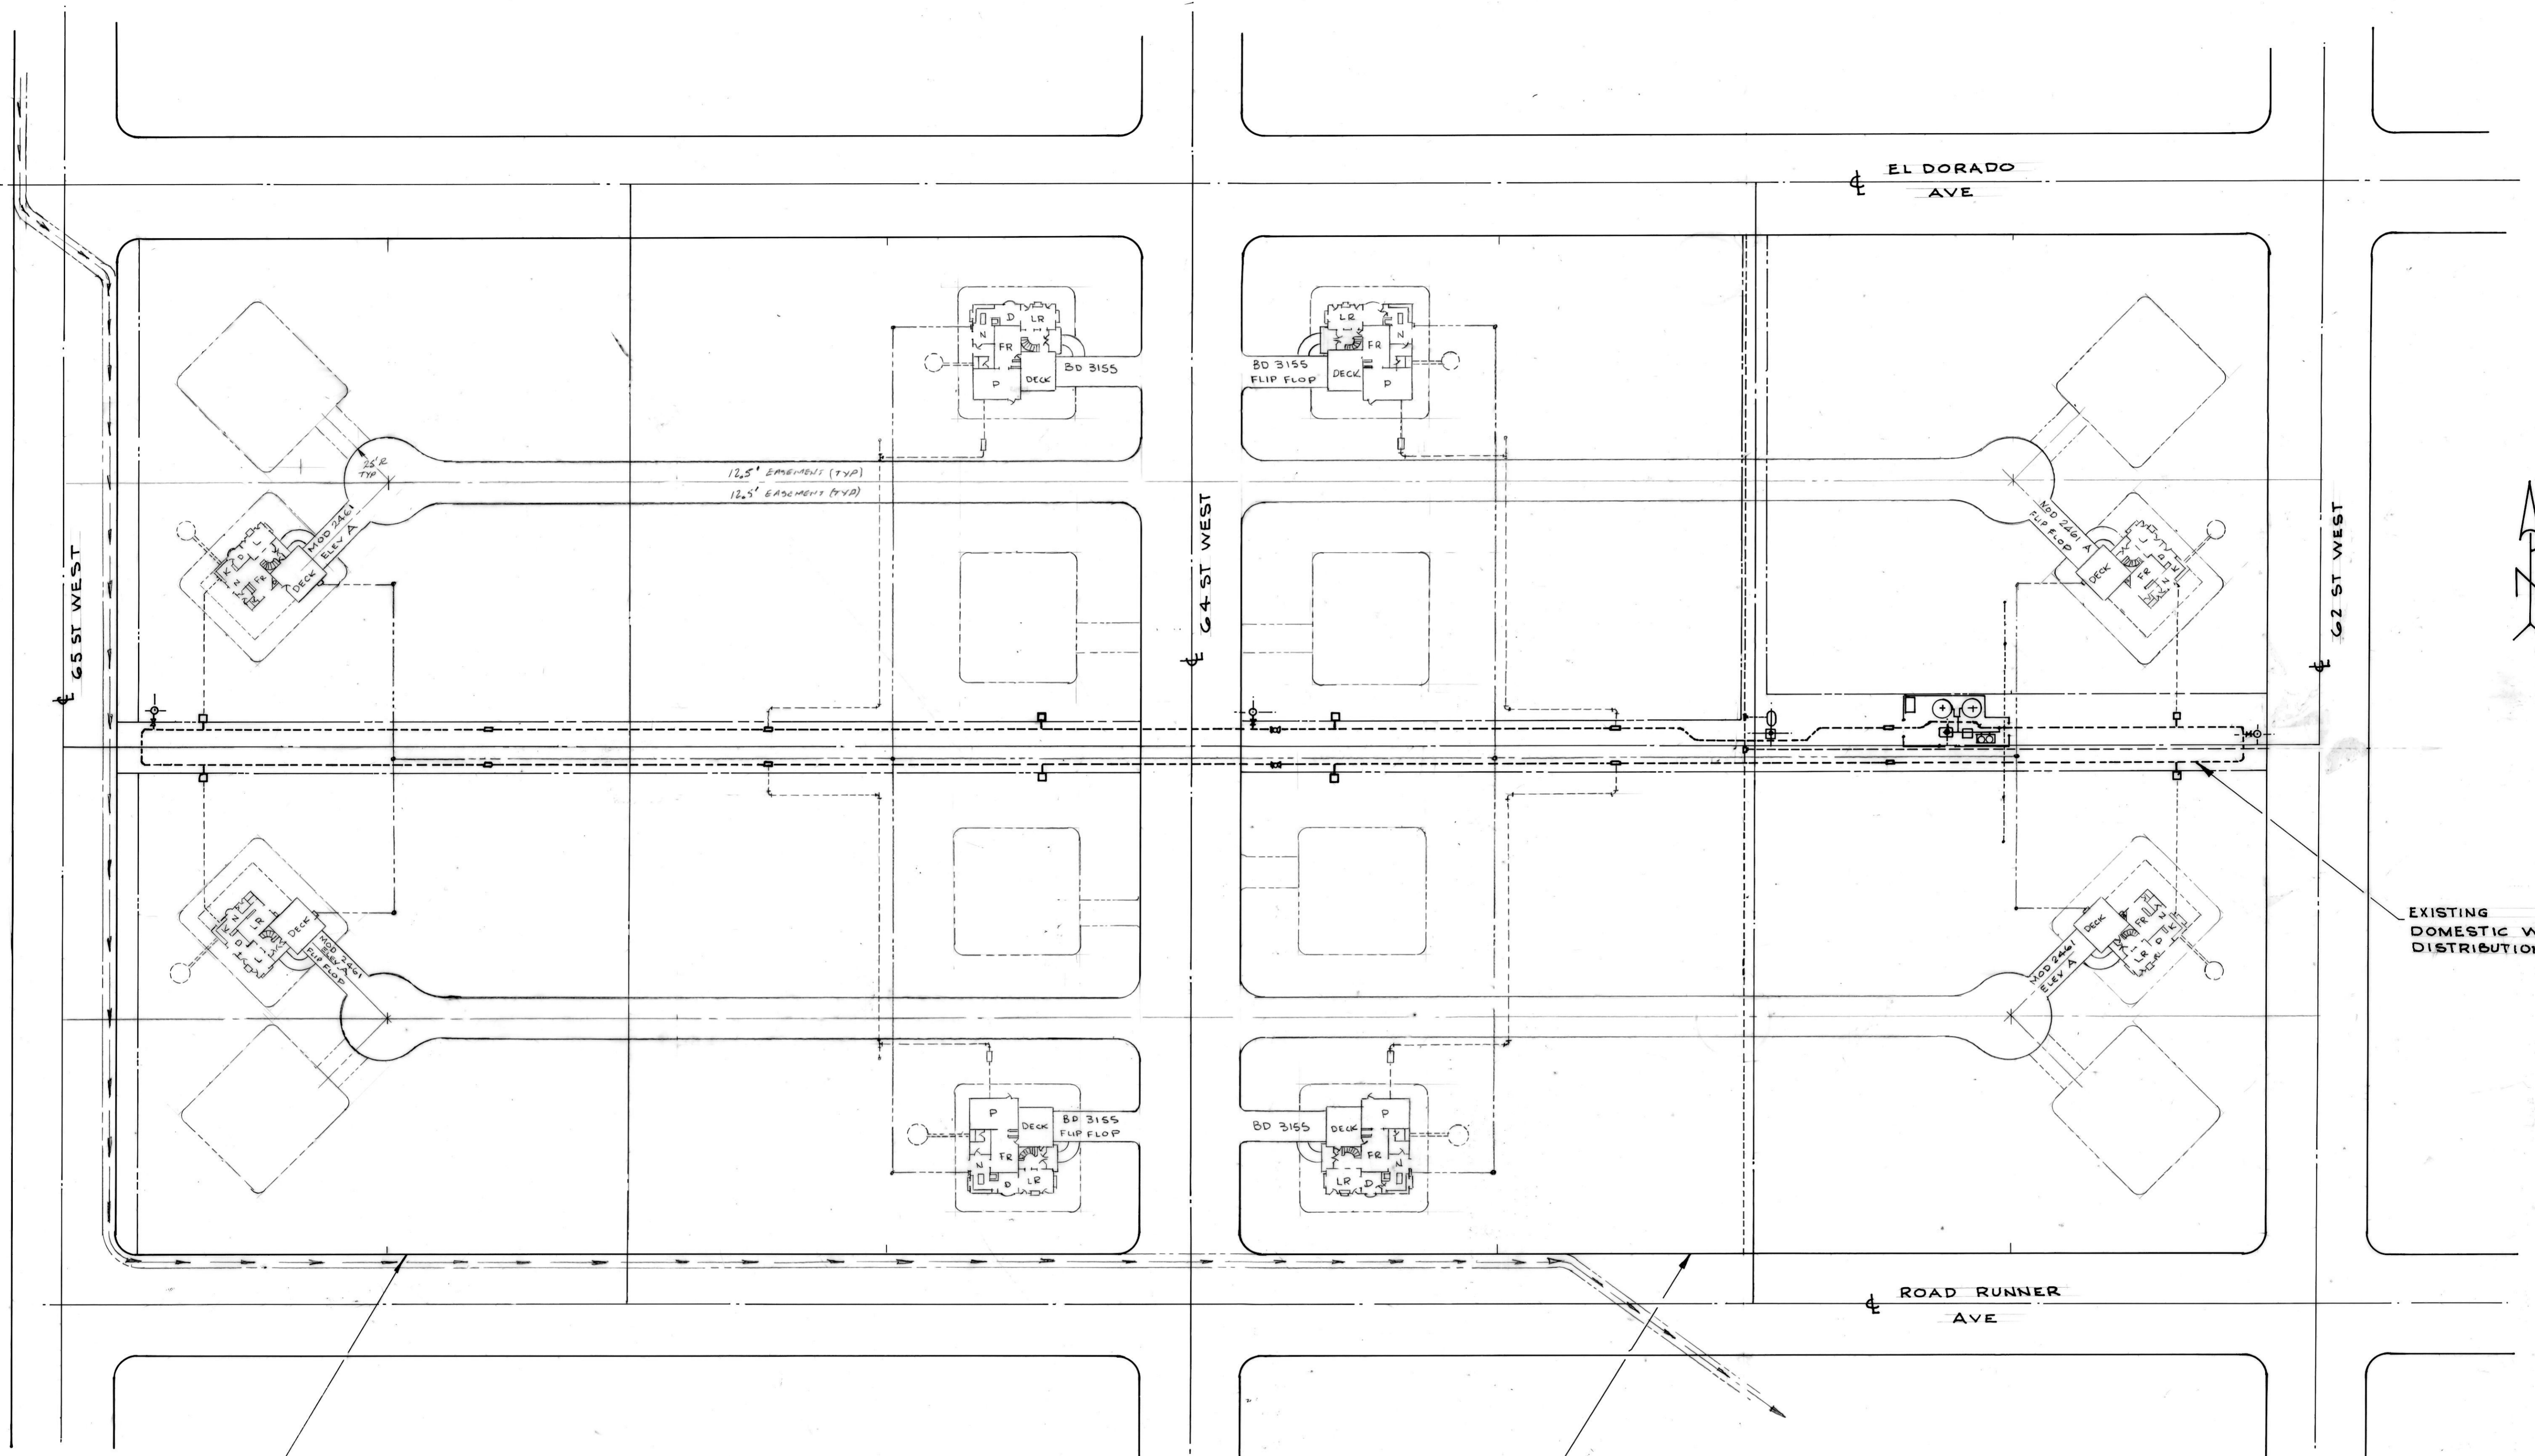

PARCEL MAP NO 7683  
 DIV. OF NW 1/4, SW 1/4, SE 1/4 SECT 3  
 T9N, R13W, S88M, CITY OF KERN CA.

- LEGEND
- WATER PIPES
  - POWER, PHONE & TV CABLE
  - > DRAINS
  - EASEMENTS

PARCEL MAP NO 7330  
 DIV. OF NE 1/4, SW 1/4, SE 1/4 SECT 3  
 T9N, R13W S88M CITY OF KERN CA.

SIZE <b>D</b>	CODE IDENT	DRAWING NO. 5590AF5	REV
SCALE 1" = 50'		SHEET 1 of	

8 7 6 5 4 3 2 1