


PC 2, Slide 16/Map # 5

FINAL PLAT  
FOR  
**BETHEL CREEK SUBDIVISION**  
BETHEL TOWNSHIP  
PERQUIMANS COUNTY  
NORTH CAROLINA




OWNER	SCALE
PROJECT & DRAWING #	DATE
FIELD BOOK & SHEET NUMBER	SHEET NUMBER
DATE	12-08
4 of 7	



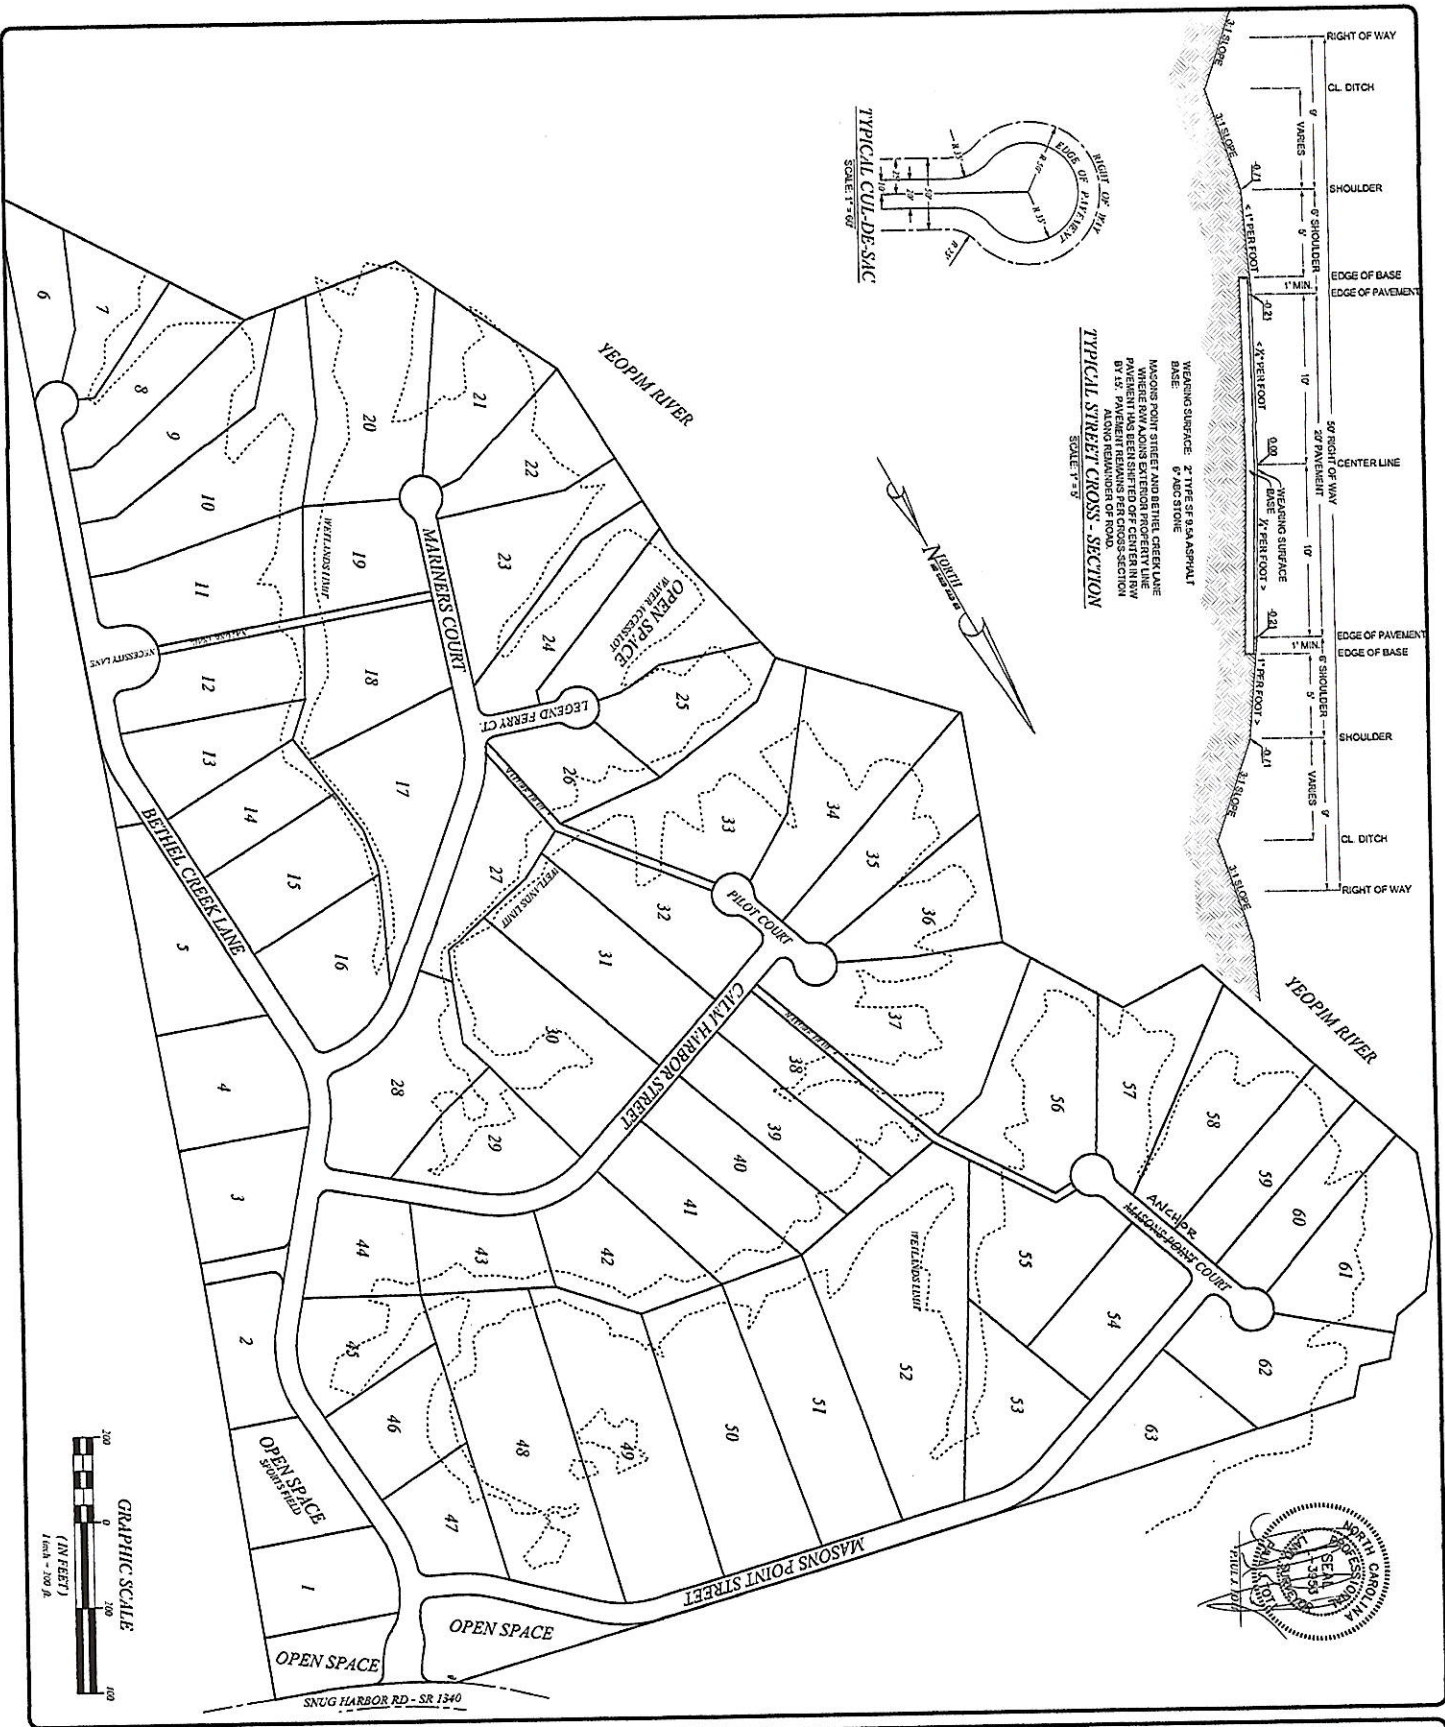


pg 2 slide 1/1 Map # 3

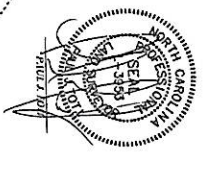

FINAL PLAT  
FOR  
**BETHEL CREEK SUBDIVISION**  
BETHEL TOWNSHIP  
PERQUIMANS COUNTY  
NORTH CAROLINA



CHECKED BY: [Signature]	DATE: 12/26/06
DRAWN BY: [Signature]	DATE: 12/26/06
PROJECT & DRAWING #	05086 05086
FIELD BOOK NUMBER	1261
DATE CHECKED	12/26/06
SURVEY NUMBER	2 of 7

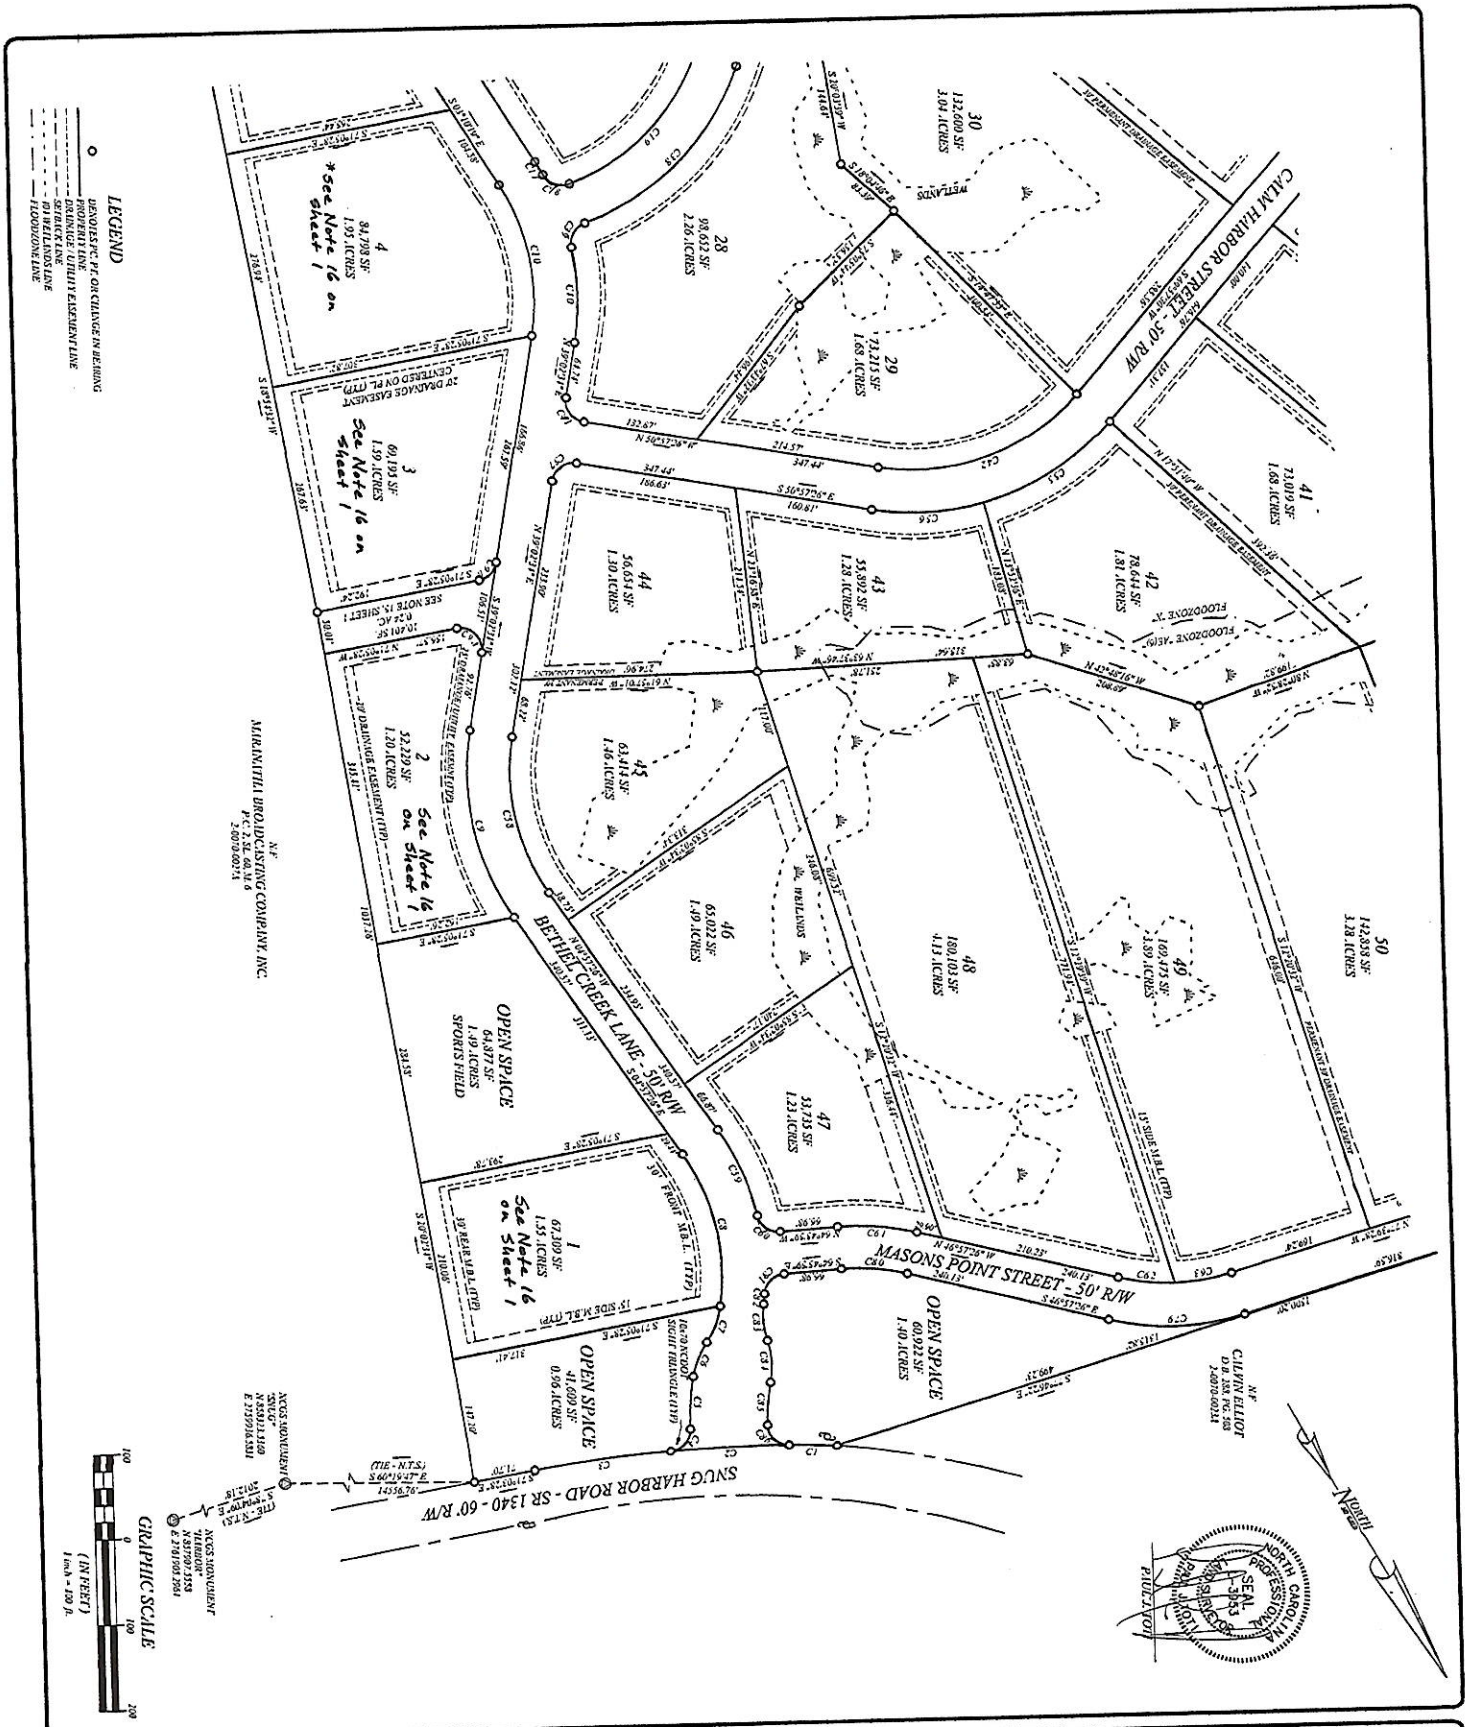

pc 2 slide 161 Map # 4

DATE  
1/28/06

DRAWN BY  
K.C.

CHECKED BY  
K.C.

SCALE  
1" = 100'

PROJECT  
BETHEL CREEK SUBDIVISION


FIELD BOOK  
D-71

SURVEYOR  
C.S.B.C.


DATE  
1/28/06

SHEET NUMBER  
3 OF 7

**FINAL PLAT**  
FOR  
**BETHEL CREEK SUBDIVISION**  
BETHEL TOWNSHIP  
PERQUIMANS COUNTY  
NORTH CAROLINA



**PAUL J. TOM**  
LAND SURVEYING  
1517 MAIN STREET  
CATYVILLE, NORTH CAROLINA  
PHONE (252) 367-1661

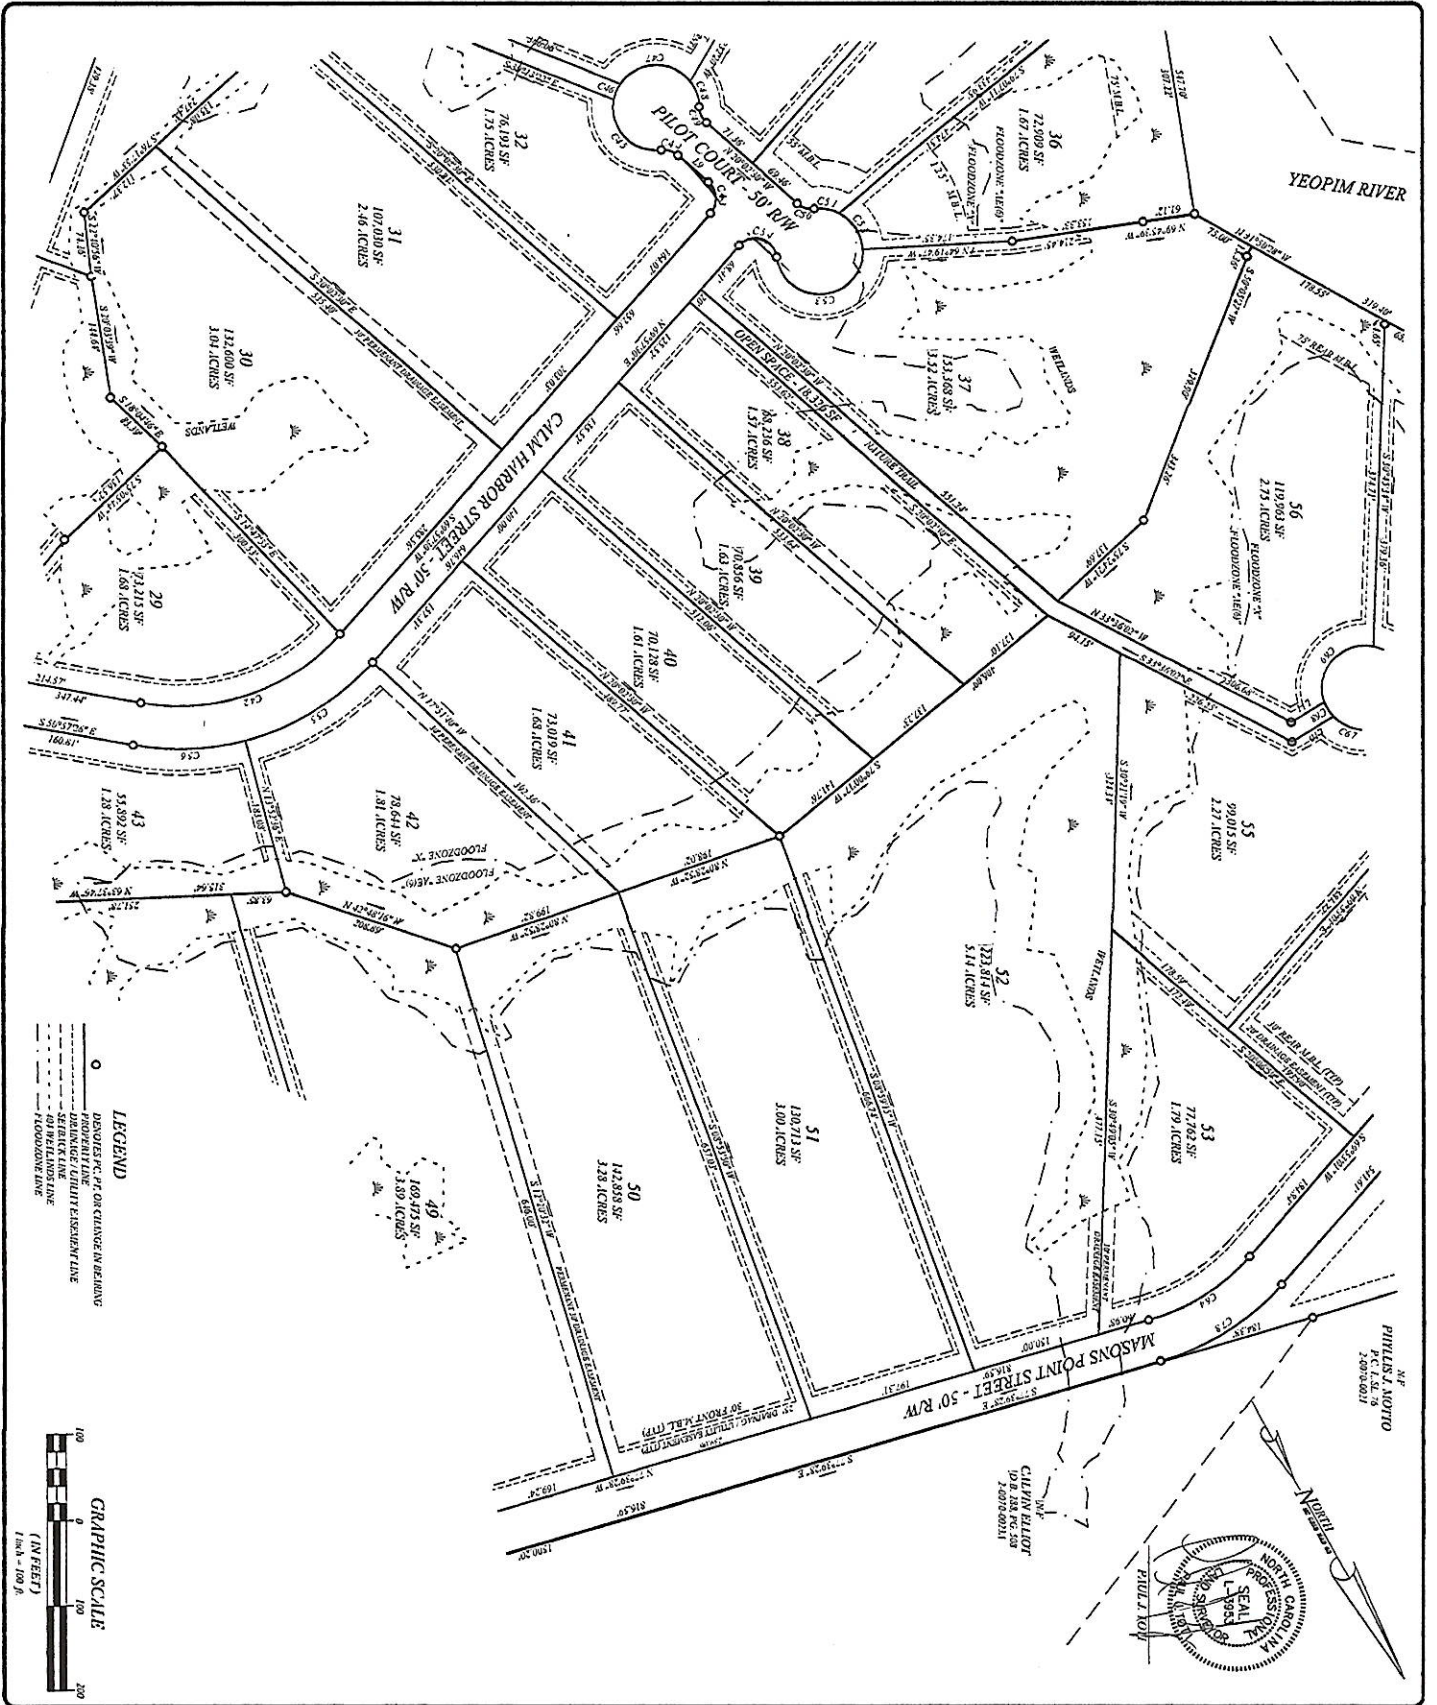


pc 2 sheet 16 map 0 6

DATE	12/20/06
PROJECT	BETHEL CREEK
FIELD BOOK	150000211
CLIENT	PERQUIMANS COUNTY
SCALE	AS SHOWN
BY	PAUL J. TOTI
CHECKED BY	PAUL J. TOTI
DATE	12/20/06
PROJECT	BETHEL CREEK
FIELD BOOK	150000211
CLIENT	PERQUIMANS COUNTY
SCALE	AS SHOWN
BY	PAUL J. TOTI
CHECKED BY	PAUL J. TOTI
DATE	12/20/06

**FINAL PLAT**  
 FOR  
**BETHEL CREEK SUBDIVISION**  
 BETHEL TOWNSHIP  
 PERQUIMANS COUNTY  
 NORTH CAROLINA



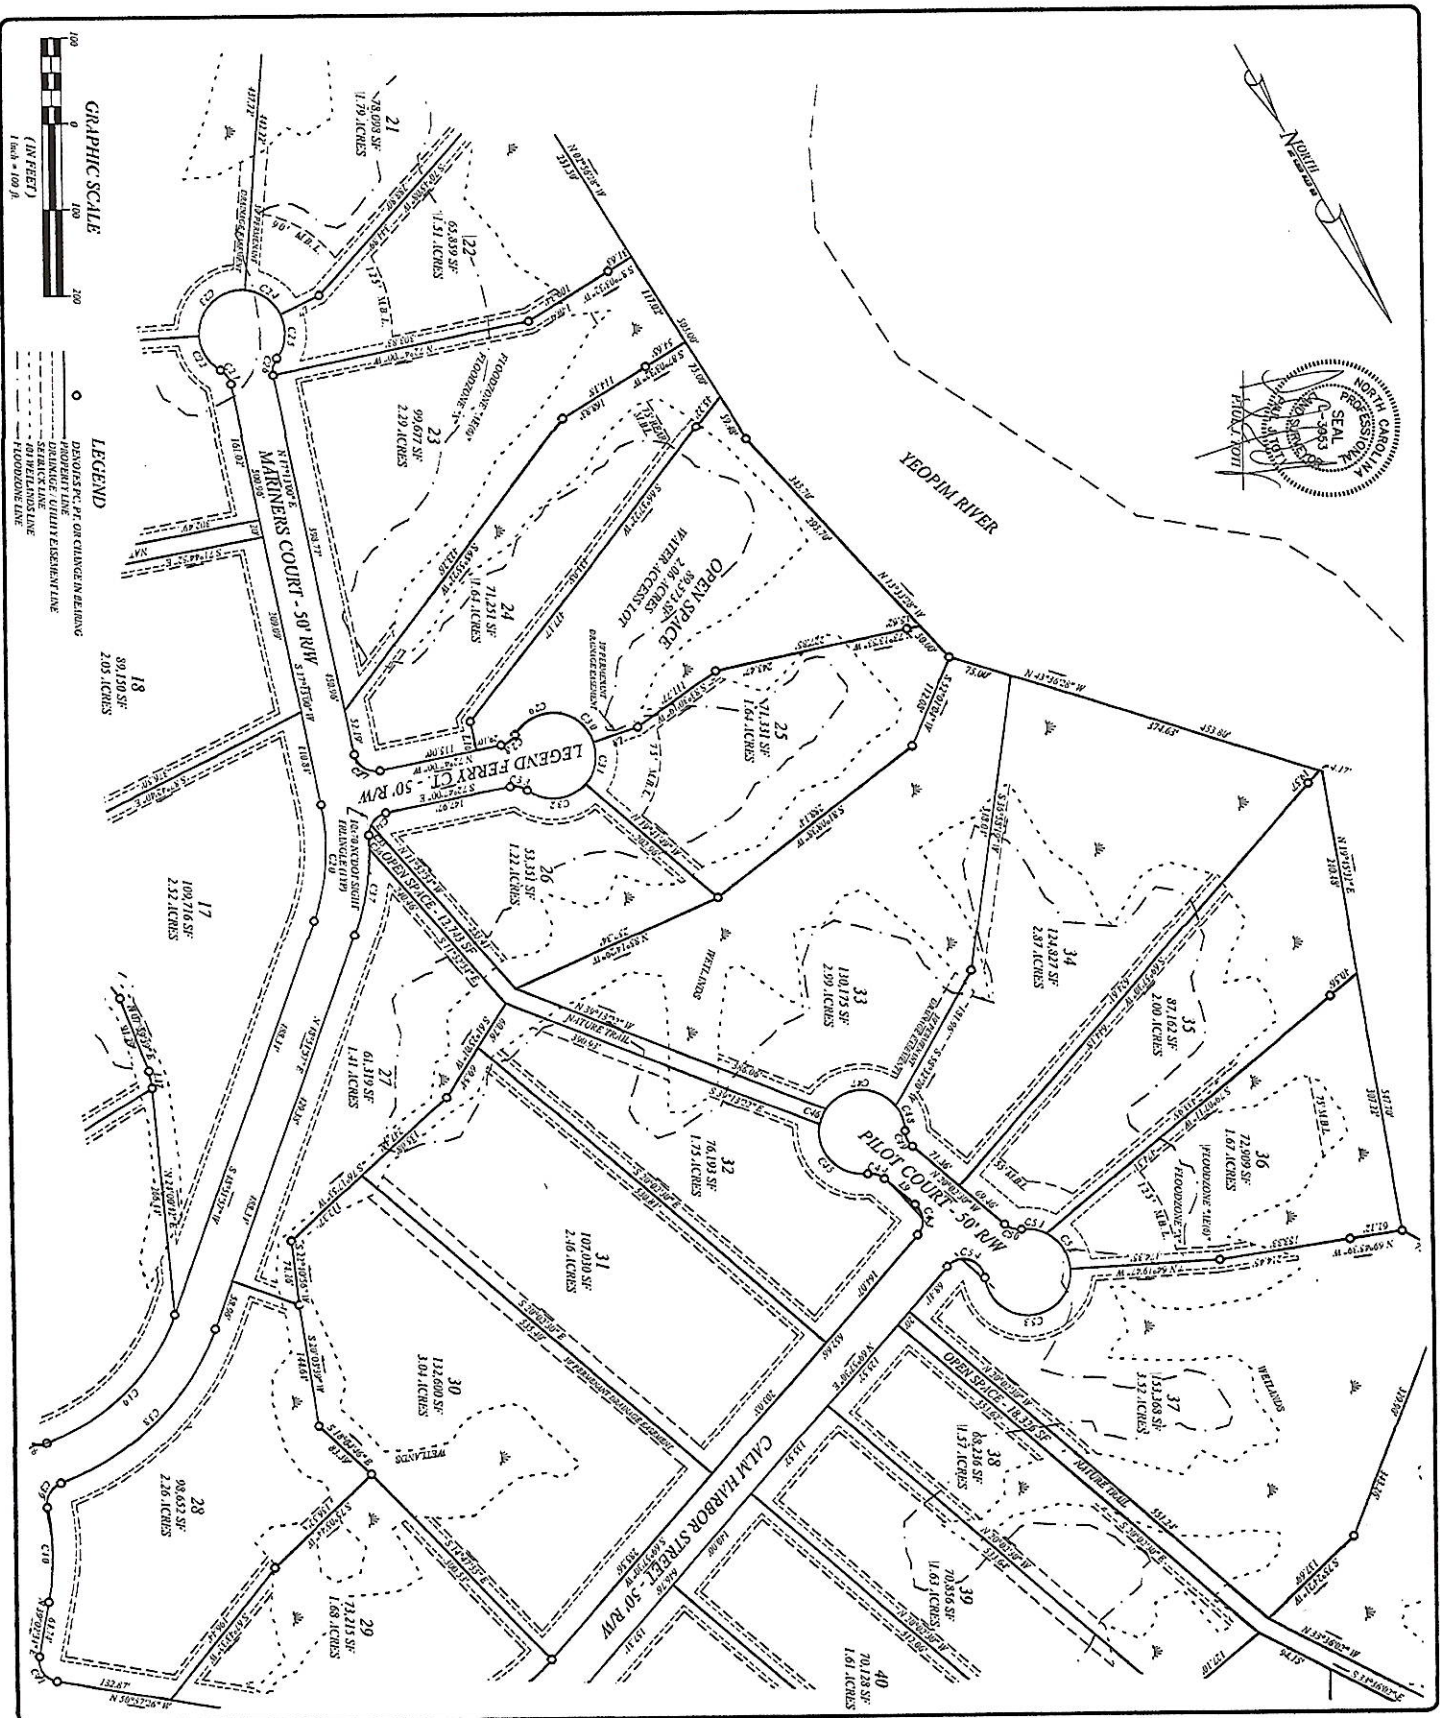


PC 2 side W/Sheet # 7

DESIGNER	SCALE
CHECKED	DATE
PROJECT NO.	PROJECT NAME
FIELD BOOK	KEY
DATE	DATE
SHEET NUMBER	6 of 7

FINAL PLAT  
FOR  
**BETHEL CREEK SUBDIVISION**  
BETHEL TOWNSHIP  
PERQUIMANS COUNTY  
NORTH CAROLINA



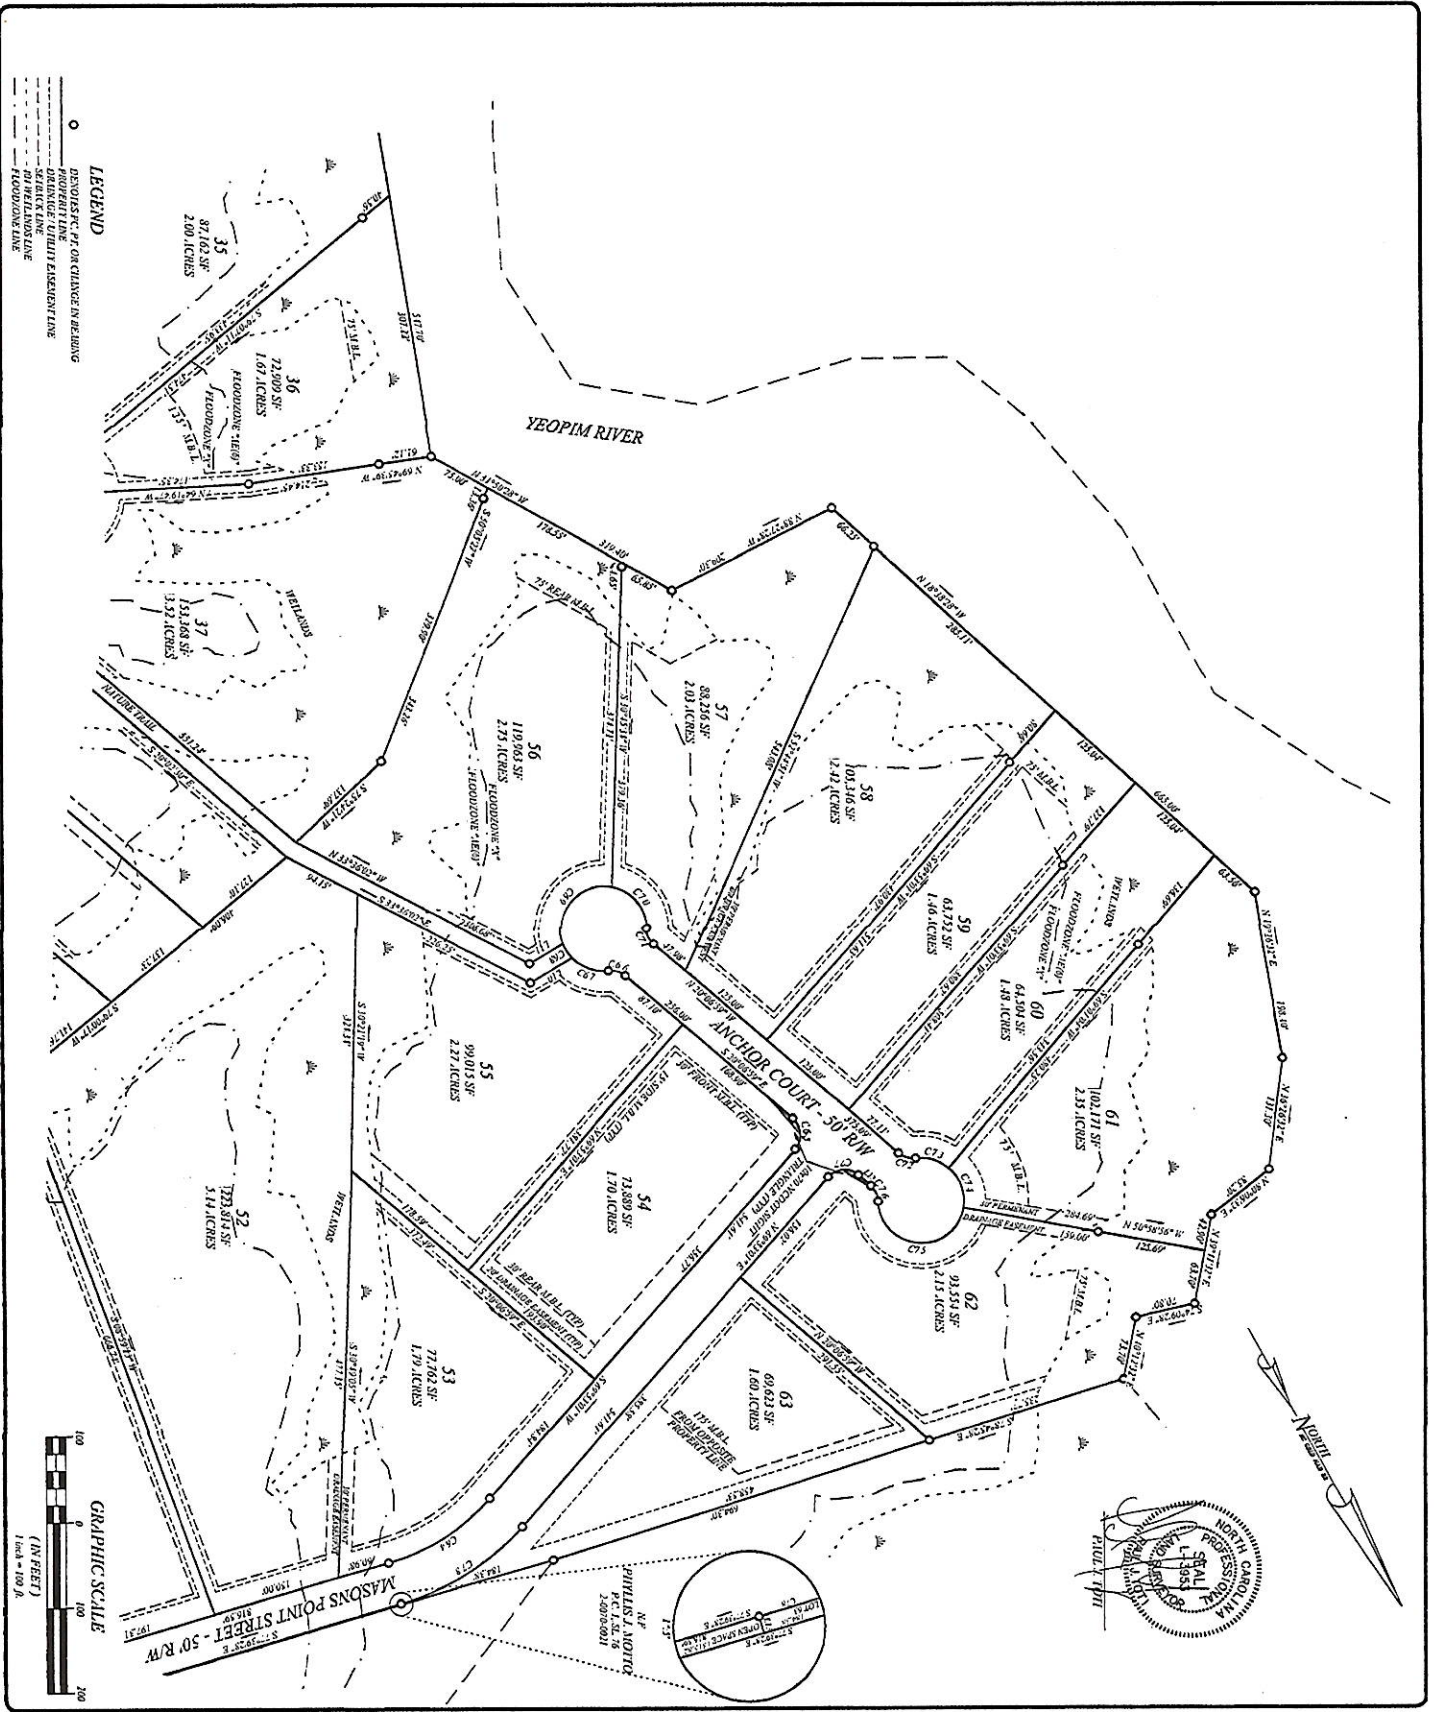

pg 7 site 16 map # 8

DATE	12-19-06
FIELD BOOK	SHARTEVER
PROJECT #	05086
CHECKED BY	DAWSON
SCALE	AS SHOWN
SUBDIVISION	7 OF 7

**FINAL PLAT**  
 FOR  
**BETHEL CREEK SUBDIVISION**  
 BETHEL TOWNSHIP  
 PERQUIMANS COUNTY  
 NORTH CAROLINA

