

221.53'

25.00'

25.00' R/W DEDICATED WITH THIS PLAT

LOT 3

138,252 SQ. FT.

3.17 ACRES

SUMAC ROAD

N00°16'21"W

627.72'


N00°06'04"W 615.16'

N00°06'04"W 686.62'

N58°11'27"E

22.30'

200.69'

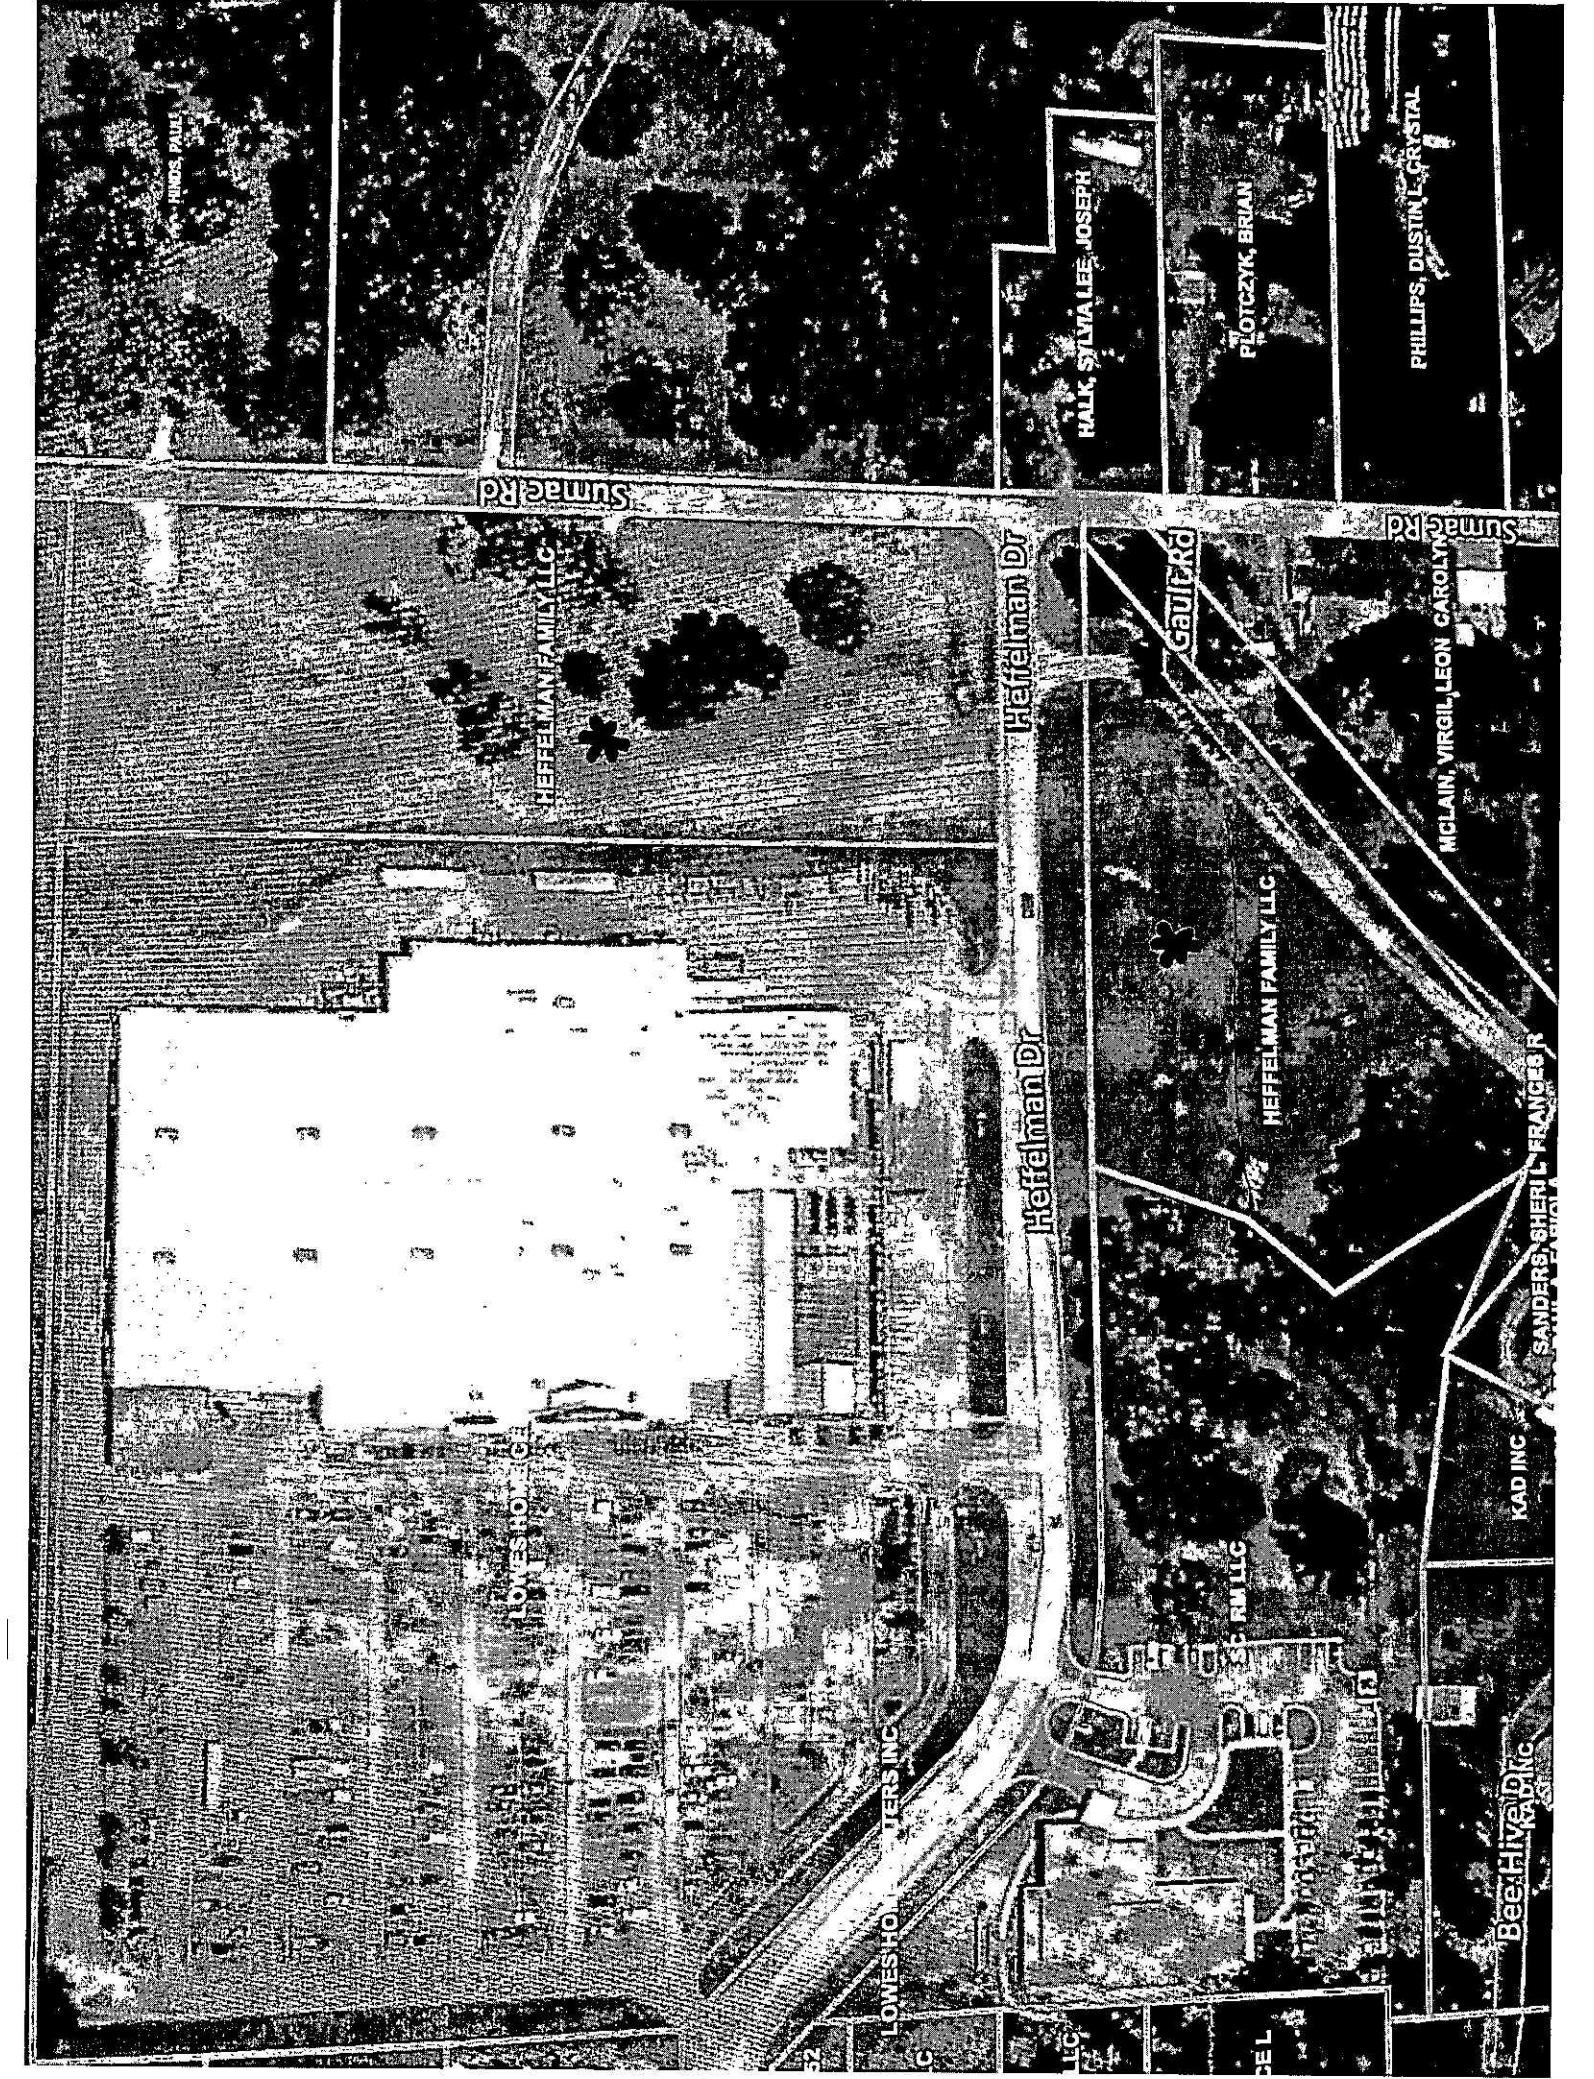

THOMAS PARK

HALK, SYLVIA LEE, JOSEPH

PLOTCZYK, BRIAN

PHILLIPS, DUSTIN L. CRYSTAL

Sumner Rd

HEFFELMAN FAMILY LLC

Heffelman Dr

Gaulard

Sumner Rd

MCLAIN, VIRGIL, LEON CAROLYN

HEFFELMAN FAMILY LLC

Heffelman Dr

SANDERS, SHERIL, FRANCES R

KAD INC

LOWES HOME CENTERS INC

LOWES HOME CENTERS INC

SP RM LLC

Beehive Dr

LOWES HOME CENTERS INC