

- 2 x 4 EXTERIOR WALLS
- 30# ROOF LOAD

SQUARE FOOTAGE	
PLAN 8328R-LT101	
FLOOR AREA	397 SQ. FT.
PORCH AREA	0 SQ. FT.
TOTAL AREA	397 SQ. FT.

ROOM DIMENSIONS MAY CHANGE PER CONSTRUCTION PLAN

CUSTOMER: RETREAT #10
(NAVISION REVISION # 12)

Silvercrest MANUFACTURED BEAUTIFULLY™

299 N. Smith Ave., Corona CA 92880

PROPRIETARY AND CONFIDENTIAL
THESE DRAWINGS AND SPECIFICATIONS ARE ORIGINAL.
PROPRIETARY AND CONFIDENTIAL MATERIALS OF
CHAMPION HOME BUILDERS INC.
COPYRIGHT © 1976-2025 BY CHAMPION

APPROVER'S SEAL

MODIFICATIONS

1A-SEE REV LOG AC 2-21-25

MODEL: **8328R (8327R)**
34-10/11-2-1BR


TITLE: **LITERATURE PLAN**
DOUBLE LOFT

DATE: 02-20-25 SCALE: 3/16" = 1'-0" FILENAME: 8328R-LT101

DRAWN BY: SLeandro CHECKED BY:


SHEET NO.: **LT-101**

PAGE: **1 OF 4**

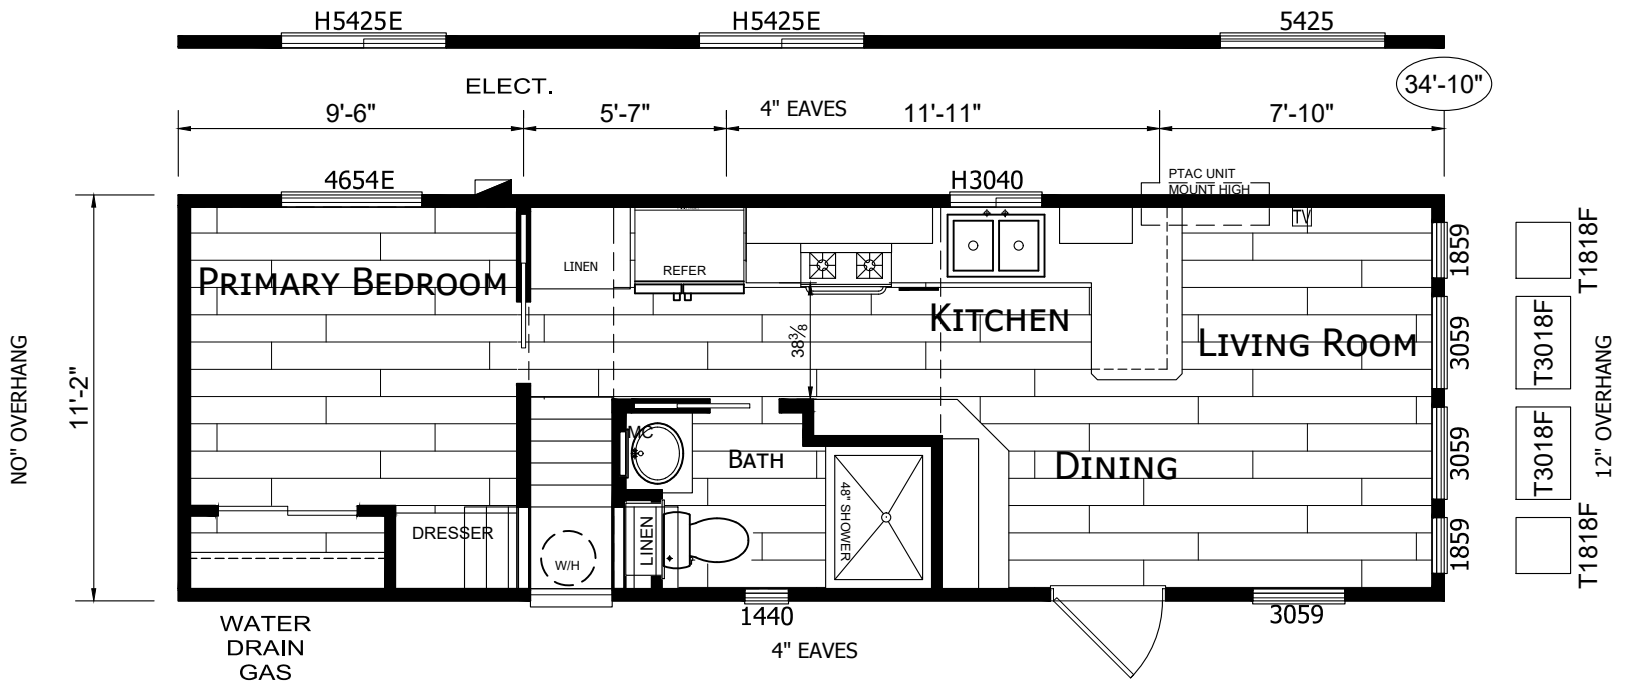

- T1818F
 - T3018F
 - T3018F
 - T1818F
- 12" OVERHANG

- 2 x 4 EXTERIOR WALLS
- 30# ROOF LOAD

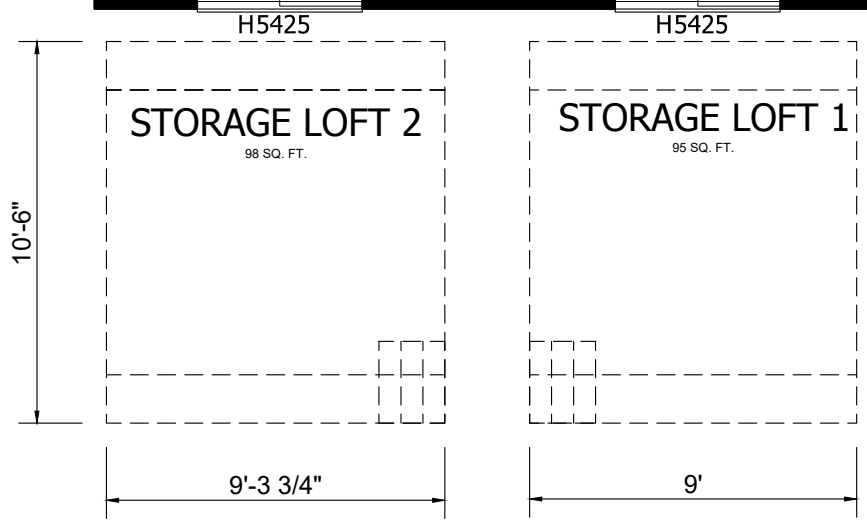

CUSTOMER: RETREAT #10
(NAVISION REVISION # 12)

Silvercrest
MANUFACTURED BEAUTIFULLY™

299 N. Smith Ave., Corona CA 92880

PROPRIETARY AND CONFIDENTIAL
THESE DRAWINGS AND SPECIFICATIONS ARE ORIGINAL.
PROPRIETARY AND CONFIDENTIAL MATERIALS OF
CHAMPION HOME BUILDERS INC.
COPYRIGHT © 1976-2025 BY CHAMPION

APPROVER'S SEAL

MODIFICATIONS

MODEL: **8328R (8327R)**
34-10/11-2-1BR


TITLE: **FLOORING PLAN**

DATE: 02-20-25 SCALE: 3/16"=1'0" FILENAME: 8328R-LT101


DRAWN BY: SLeandro CHECKED BY:

SHEET NO.: **FL-101**


PAGE: **1 OF 4**

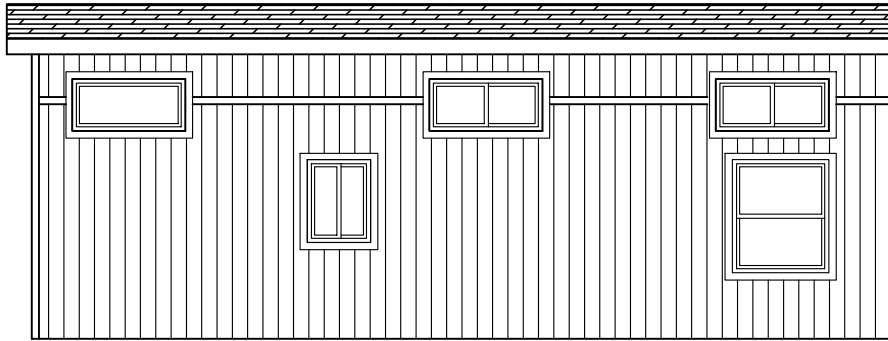


RIGHT

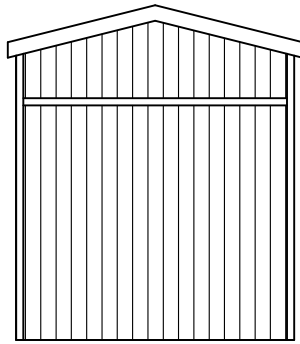

REAR

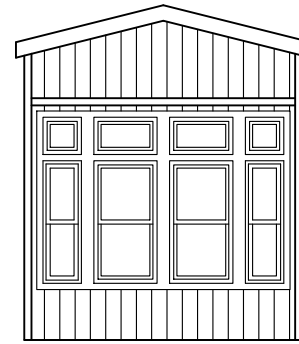

FRONT

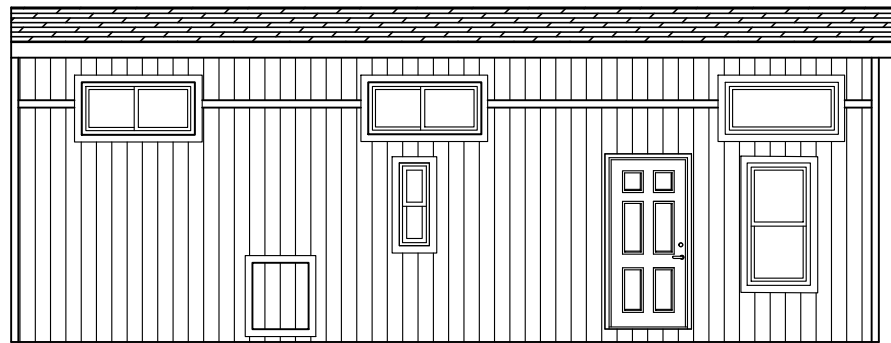

LEFT

CUSTOMER: RETREAT #10
 (NAVISION REVISION # 12)

Silvercrest  MANUFACTURED BEAUTIFULLY™
 299 N. Smith Ave., Corona CA 92880

PROPRIETARY AND CONFIDENTIAL
 THESE DRAWINGS AND SPECIFICATIONS ARE ORIGINAL.
 PROPRIETARY AND CONFIDENTIAL MATERIALS OF
 CHAMPION HOME BUILDERS INC.
 COPYRIGHT © 1976-2025 BY CHAMPION

APPROVER'S SEAL

MODIFICATIONS

MODEL:

8328R (8327R)
 34-10/11-2-1BR

SHEET NO.:

TITLE:

ELEVATIONS
 FOR INFORMATION PURPOSES ONLY

AE-101

DATE: 02-20-25

SCALE: N.T.S.

FILENAME:



PAGE:

DRAWN BY: SLeandro

CHECKED BY:

8328R-LT101

1 OF 1

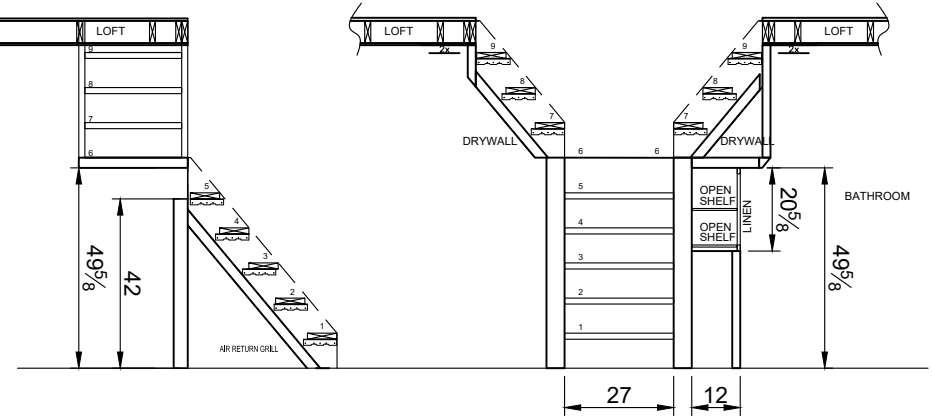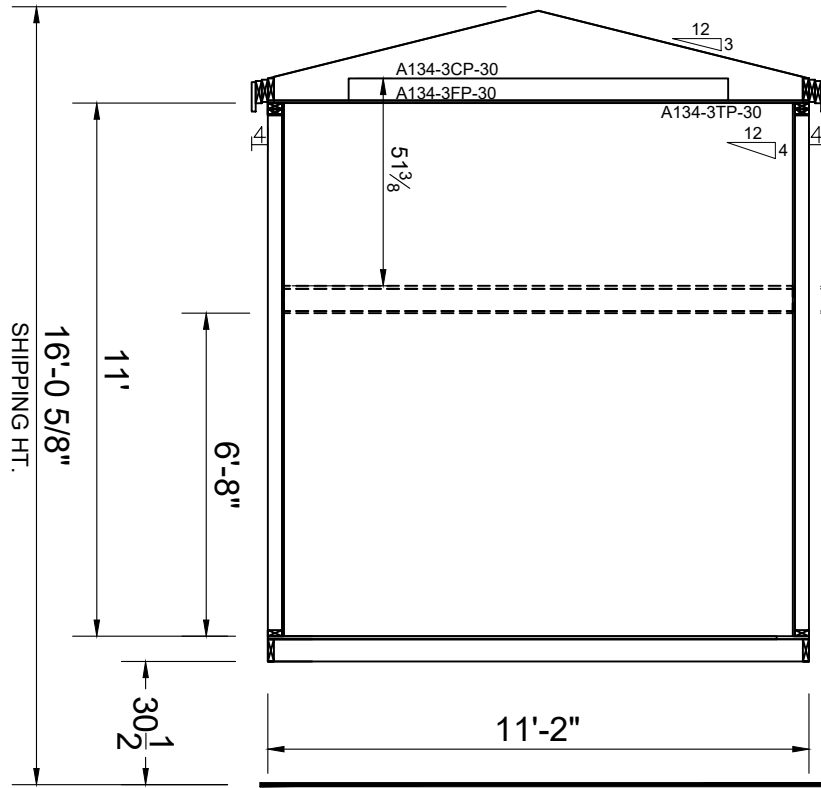

NOTE;
8" "I" BEAM
5 1/2" AXLE HANGERS

DLR.	CUSTOMER:	PLAN #	# AXLES
BMH ENTERPRISES	RETREAT #10	8328H	
FLOOR	HEIGHT	WEIGHT	14 PLY
A	16'-1"	23,327	4

CUSTOMER: RETREAT #10
(NAVISION REVISION # 12)

Silvercrest  MANUFACTURED BEAUTIFULLY™
299 N. Smith Ave., Corona CA 92880

APPROVER'S SEAL

MODIFICATIONS

MODEL:

8328R (8327R)

34-10/11-2-1BR

TITLE:

CROSS SECTION

SHEET NO.:

AS-101

PROPRIETARY AND CONFIDENTIAL
THESE DRAWINGS AND SPECIFICATIONS ARE ORIGINAL.
PROPRIETARY AND CONFIDENTIAL MATERIALS OF
CHAMPION HOME BUILDERS INC.
COPYRIGHT © 1976-2025 BY CHAMPION

DATE: 02-20-25

SCALE: 1/4" = 1'-0"

FILENAME:

8328R-LT101

PAGE:

1 OF 1

DRAWN BY: SLeandro

CHECKED BY:

