


Lot: 33

Unit/Block: 2

Community: Bartram Springs

Buyer's Name: BUSSEY

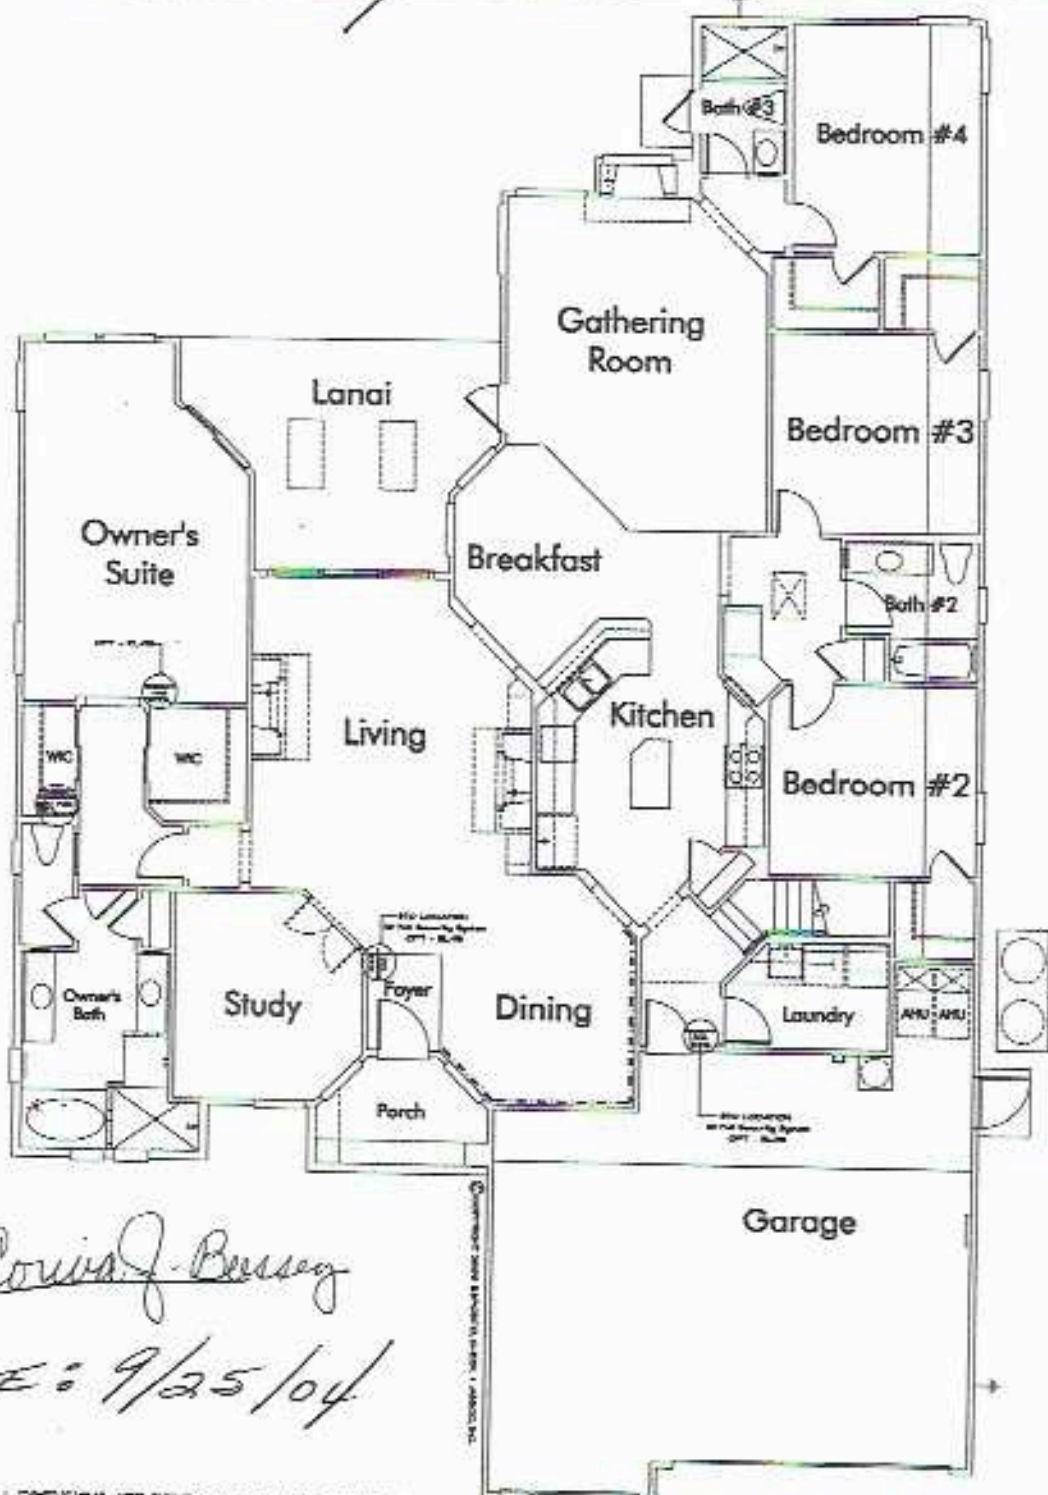


X *Courtesy of Bussey*

DATE: 9/25/04

ALL DIMENSIONS ARE SUBJECT TO FIELD CONDITIONS AND THE BUILDER RESERVES THE RIGHT TO MAKE CHANGES WITHOUT FURTHER NOTIFICATION

Description: Security Key Pad Locations	Date Drawn: 05/05/03	Scale: NOT TO SCALE
Model Name & Number: ASHEVILLE 3-CAR GB	Drawn By: DP	Approved By: TM

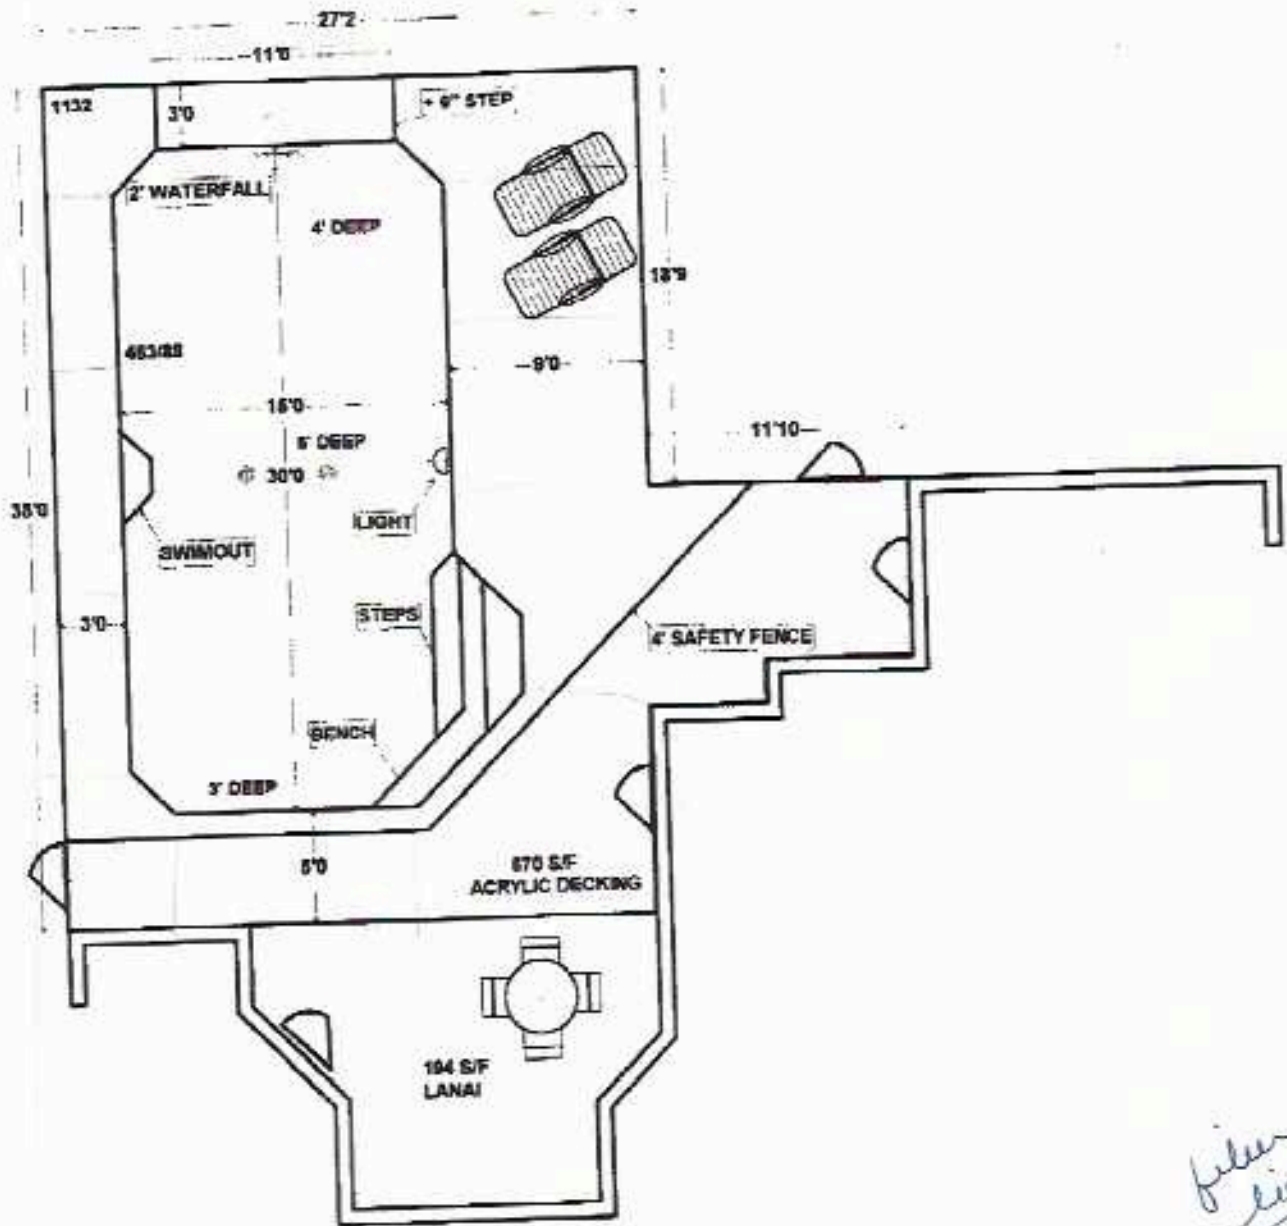

*file optics
lighting*

Swimming Pool Design for

Corina Bussey

Lot 33/2 Bartram Springs 14378 Cherry Lake Dr E

corina.bussey@ajlton.com

706-951-4507

Designed by Eagle Pools, Inc. All Rights Reserved Scale: 1/8" = 1'

10.2.04

Eagle Pools, Inc. CPC064827 (904)737-3434 (904)733-2588 Fax don@eaglepools.net