

BEARINGS ARE GEODETIC NORTH
 DETERMINED BY GPS, RTK,
 BASE SET N89°58'22\"/>




LEGAL DESCRIPTION
 That part of the N1/2 SE1/4 feet of Section 34, Township 6 South, Range 23 East, Indian Base & Meridian, McCurtain County, Oklahoma, described as follows:
 Commencing at the Northeast corner of the N1/2 SE1/4 of said Section 34;
 thence N89°52'35\"/>

This property description was prepared on
 10-12-2021 by Donald L. Pollard,
 Licensed Professional Land Surveyor No. 961.

LEGEND	
●	Set 1/2" Rebar/Cap CA#22266
⊙	GLO Stone
⊗	Fence

CERTIFICATE OF SURVEY
 I, Donald L. Pollard, a Licensed Land Surveyor, hereby certify that a careful survey was made under my supervision of the above described parcel. This is a true and correct plat thereof and that this survey meets or exceeds the "Oklahoma Minimum Standards For The Practice of Land Surveying" adopted by the Oklahoma State Board of Registration of Licensure for Professional Engineers and Land Surveyors.

Donald L. Pollard 10-18-2021
 Donald L. Pollard PLS #961

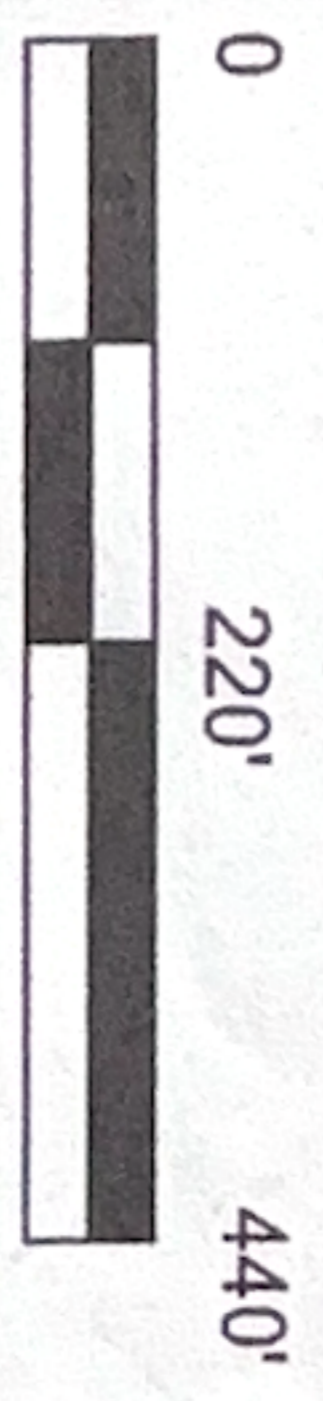

POLLARD SURVEYING, LLC			
CA #2266			
2034 Pollard Road, Haworth, OK 74740			
580.245.1574			
Donald L. Pollard #961 R. D. Pollard #1659			
Licensed Land Surveyors			
FILE NAME	6S23E34G TRV	SURVEY DATE	
SCALE	220 F/In	LAST SITE VISIT	
JOB/CIENT	Hadley H	DRAWING DATE	10-12-2021
		REVISION	1/1
		DRAWN BY	DLP
		SHEET	BK Pg DC

SE COR
 N1/2
 SE1/4