


#80

No Side Eaves
No Rear Overhang

wood
porch
new
with

22x50

#8

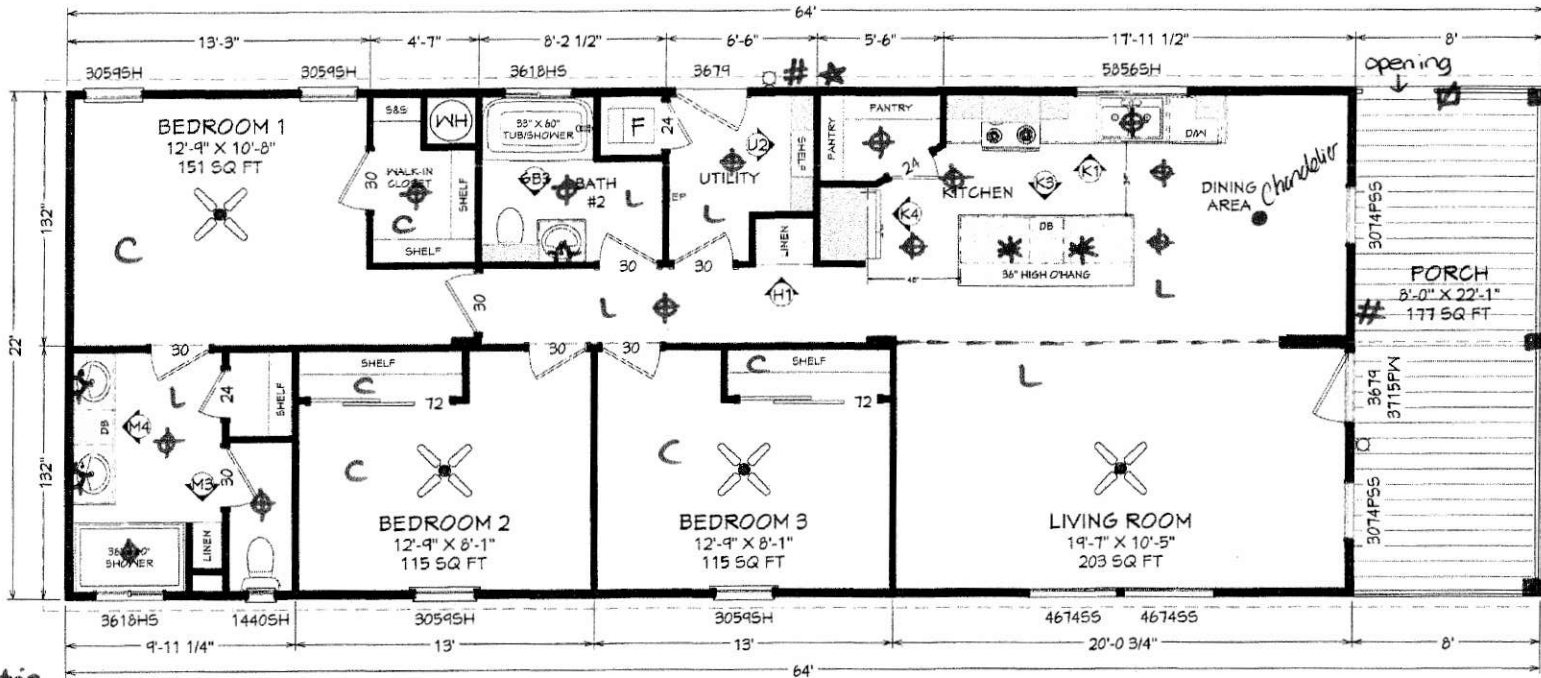

12" Front Overhang

Hitch End

All Electric
200-Amp
2015 Roof, 3:12
R28-11-11

APPROXIMATE LIVING AREA
1232 SQ FT

Conceptual drawing only, subject to change

- ✂ = ceiling fan
- ⊕ = cen light
- # = ext. GFI
- ★ = hose bibb
- L = Lino
- C = carpet
- * = pendant light

DATE	ORDER #	RETAILER	CUSTOMER	MODEL #	REVISION	DRAWN BY
07/29/2024	2023-	SUN VALLEY ESTATES	PLAN 2	CL	-	Jose Paleo

