



NW CORNER OF THE SW 1/4 OF THE SW 1/4 OF SEC 4, T55, R22E.

LAKE FOREST UNIT - 10
MAP BOOK 7 PAGE 105

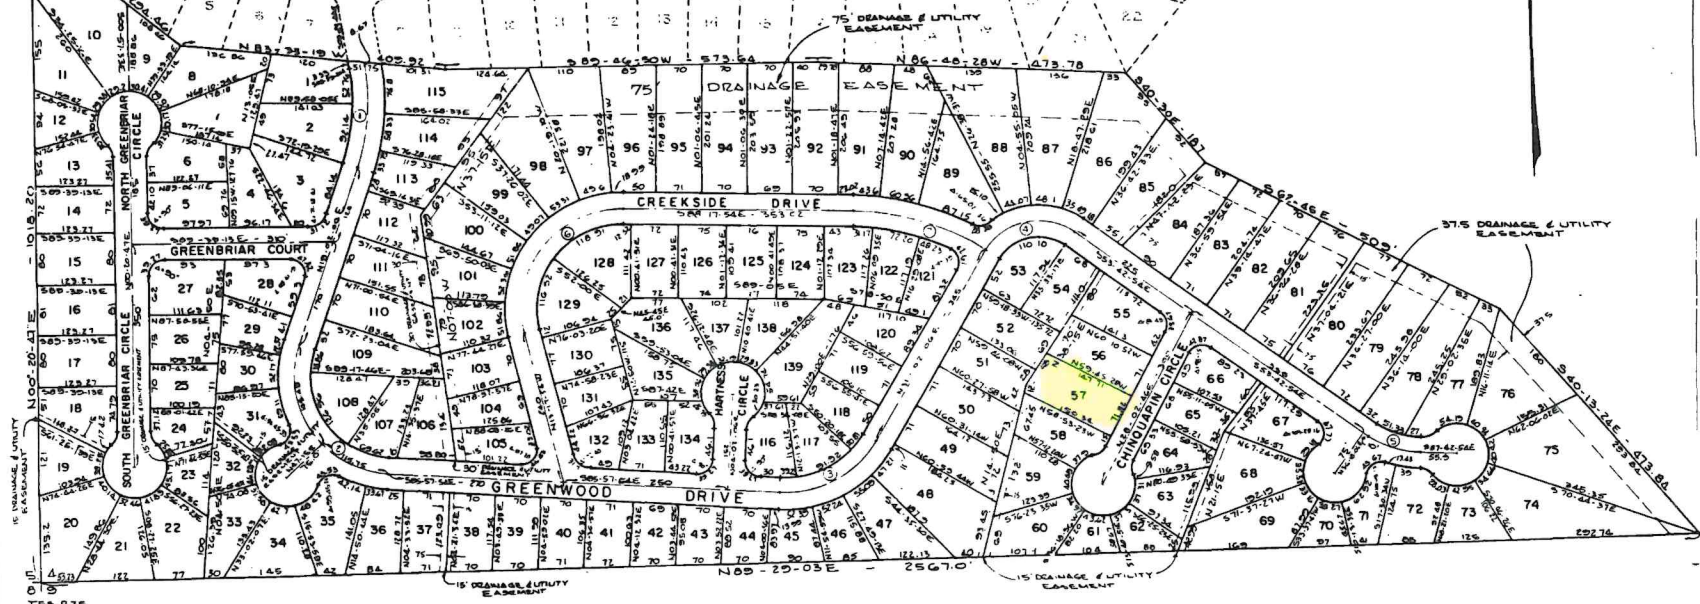

CURVE NO.	Δ	2	T	L
1.	27°-31'-30"	326.62	80.00	156.91
2.	105°-00'-00"	153.47	200.00	201.29
3.	63°-00'-00"	163.15	100.00	179.66
4.	55°-15'-00"	31.23	100.00	151.60
5.	34°-00'-00"	157.00	48.00	93.17
6.	105°-00'-00"	153.47	200.00	201.29
7.	25°-20'-00"	426.60	111.99	217.89

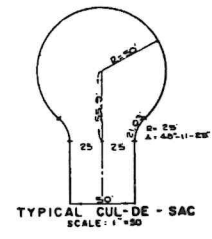

- NOTE:
1. UNLESS OTHERWISE NOTED ALL TURNOUTS EACH = 25 FEET.
 2. UNLESS OTHERWISE NOTED ALL LOTS HAVE A 5 FOOT EASEMENT AND UTILITY EASEMENT ON SIDE LOT LINES.
 3. UNLESS OTHERWISE NOTED ALL LOTS HAVE A 10 FOOT EASEMENT AND UTILITY EASEMENT ON FRONT LOT LINE.
 4. UNLESS OTHERWISE NOTED ALL LOTS HAVE A 5 FOOT EASEMENT AND UTILITY EASEMENT ON REAR LOT LINE.

BY: ALABAMA SURVEYING BOARD
 0 22-1-33 P
 MAF
 7/18