


197-258

4

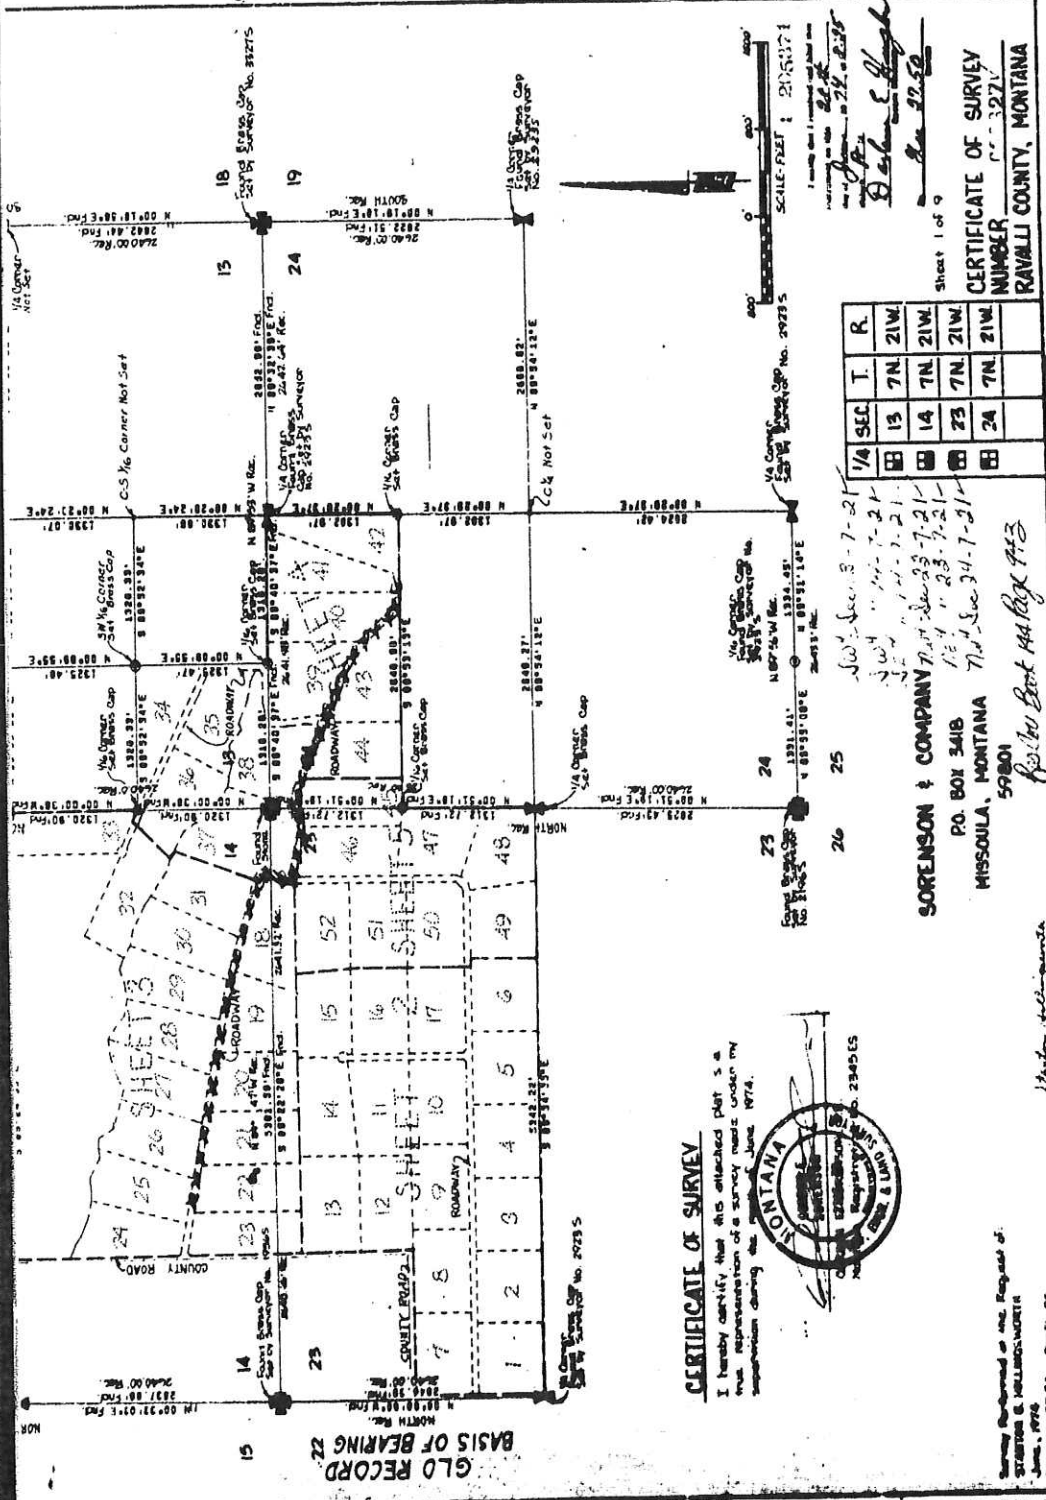

1/4 SEC	T	R
13	7N	21W
14	7N	21W
23	7N	21W
24	7N	21W

Sheet 1 of 9
 CERTIFICATE OF SURVEY
 NUMBER 197-258
 RAVALLI COUNTY, MONTANA

SORENSEN & COMPANY
 P.O. BOX 3418
 MISSOULA, MONTANA
 59801

100% Secs. 23-7-21
 24-7-21
 25-7-21
 26-7-21
 23-7-21
 24-7-21
 25-7-21
 26-7-21

CERTIFICATE OF SURVEY

I hereby certify that this attached plat is a true representation of a survey made under my supervision during the month of June, 1974.



Survey Returned to the Registrar of
 STRATTON & HELLINGSWORTH
 June 1, 1974
 FILE NO. 19-50 DRAWING CS

Sheldon H. Hellingworth