
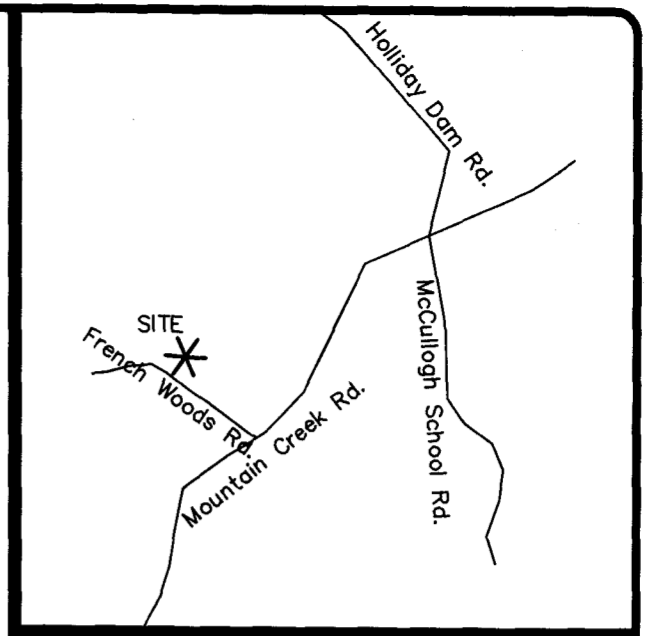



- LEGEND:**
- IRON PIN - OLD
 - IRON PIN - NEW
 - ⊗ NAIL IN BOTTLE CAP (NBC) OR MASONRY NAIL
 - △ TRAVERSE POINT
 - UNMARKED CORNER

REFERENCE PLAT

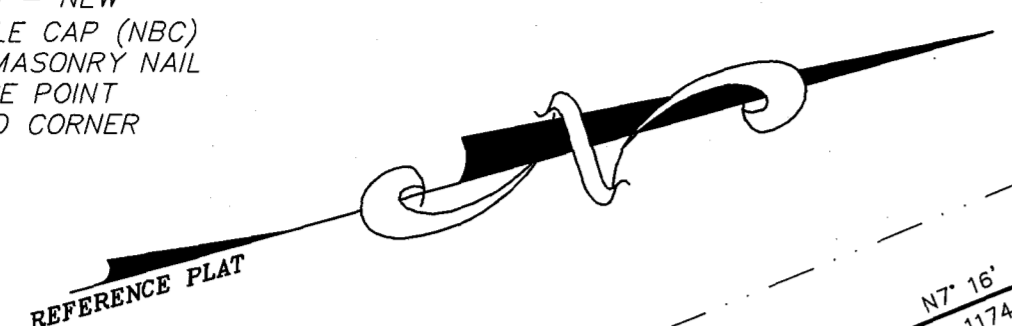

Location Map - No Scale

FILED FOR RECORD IN GREENVILLE COUNTY, SC
 2009057625 Book: PLL 1090 Page: 24-24
 July 20, 2009 10:47:33 AM
Trinity of Manning

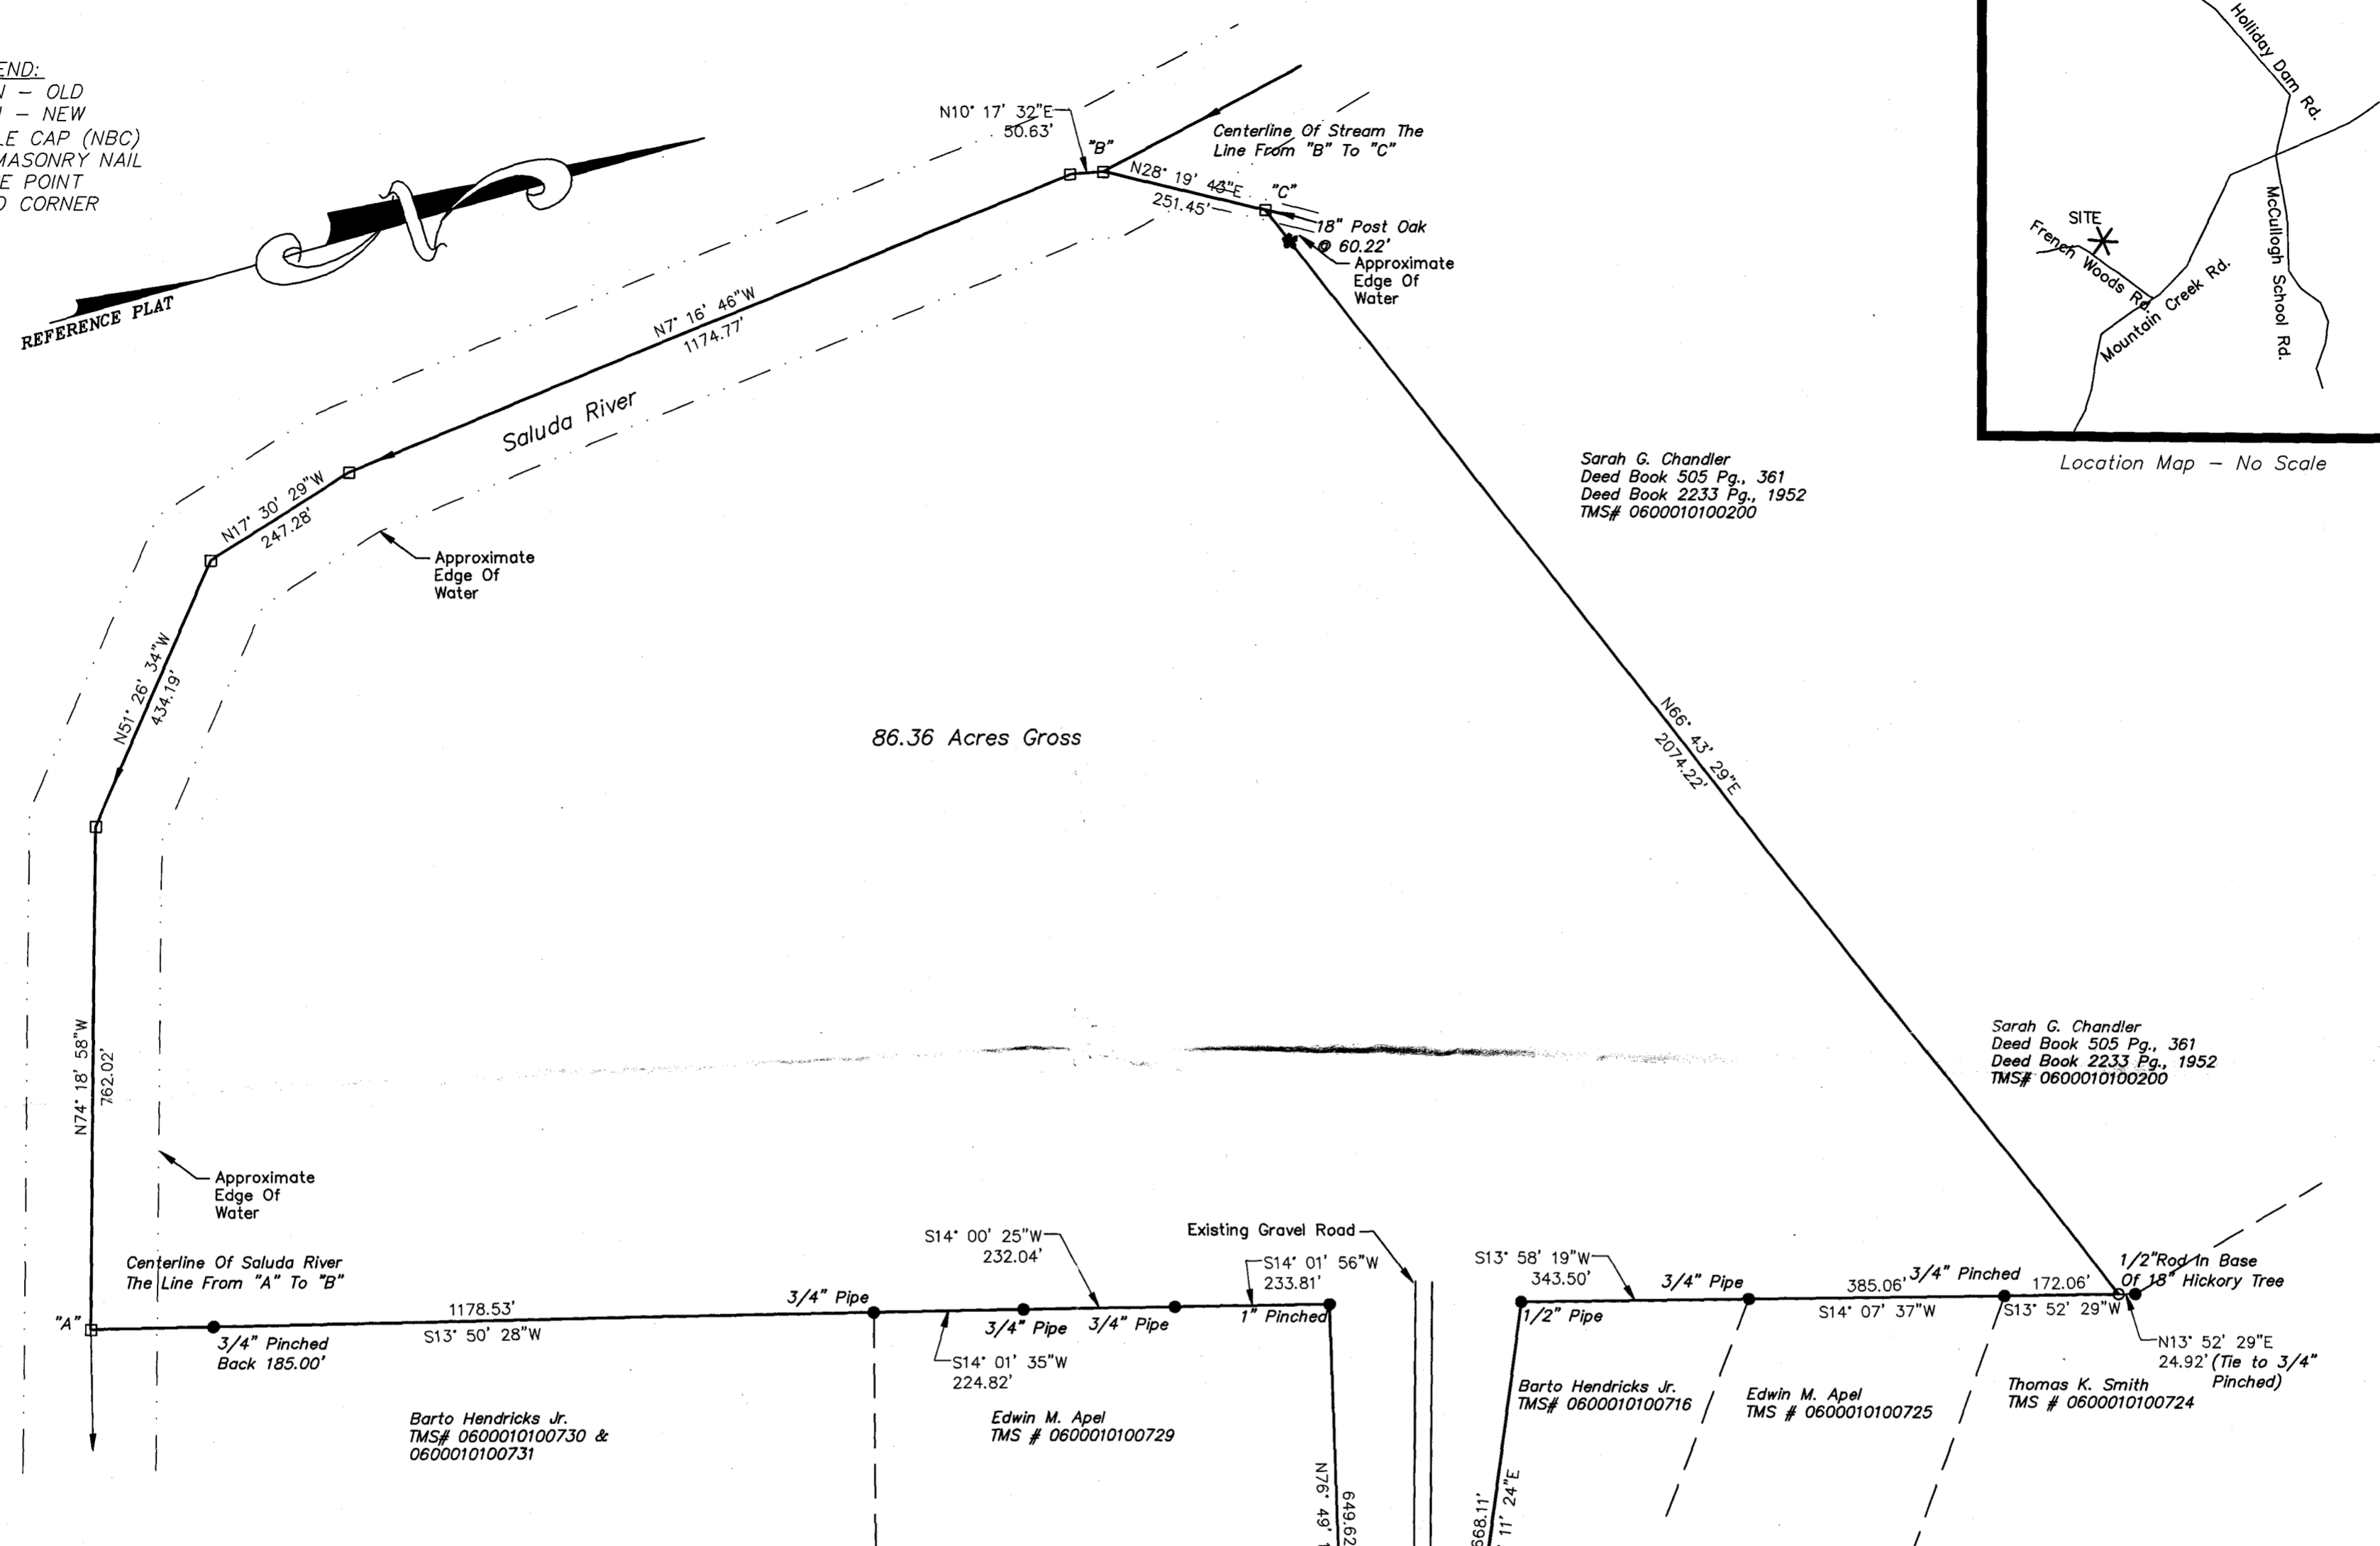

86.36 Acres Gross

Sarah G. Chandler
 Deed Book 505 Pg., 361
 Deed Book 2233 Pg., 1952
 TMS# 0600010100200

Sarah G. Chandler
 Deed Book 505 Pg., 361
 Deed Book 2233 Pg., 1952
 TMS# 0600010100200

Barto Hendricks Jr.
 TMS# 0600010100730 &
 0600010100731

Edwin M. Apel
 TMS # 0600010100729

Barto Hendricks Jr.
 TMS# 0600010100716

Edwin M. Apel
 TMS # 0600010100725

Thomas K. Smith
 TMS # 0600010100724


STATE OF SOUTH CAROLINA TOWNSHIP OF: -----
 COUNTY OF: GREENVILLE CITY/TOWN OF: -----

PLAT OF 86.36 ACRES OF LAND

SURVEYED AT THE REQUEST OF: CANN LAND & TIMBER LLC.

REFERENCE DEED: 2343 PAGES, 2476, 2477,
 BOOK 2342 PAGE, 1164 (LOT 16)

REFERENCE TMS#: 0600010100100

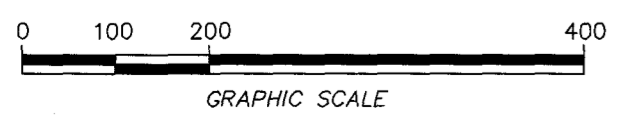

SCALE: 1" = 200'

DATE: 5-19-09

NOTE: THIS SURVEY IS SUBJECT TO ANY RIGHTS OF WAY AND EASEMENTS OF RECORD, AND ANY FACTS WHICH MAY BE DISCLOSED BY A FULL AND ACCURATE TITLE SEARCH.


I HEREBY STATE TO THE BEST OF MY KNOWLEDGE, INFORMATION, AND BELIEF, THE SURVEY SHOWN HEREON WAS MADE IN ACCORDANCE WITH THE REQUIREMENTS OF THE MINIMUM STANDARDS MANUAL FOR THE PRACTICE OF LAND SURVEYING IN SOUTH CAROLINA, AND MEETS OR EXCEEDS THE REQUIREMENTS FOR A CLASS C SURVEY AS SHOWN THEREIN. ALSO THERE ARE NO ENCROACHMENTS, PROJECTIONS, OR SETBACKS AFFECTING THE PROPERTY OTHER THAN THOSE SHOWN.

William H. Campbell Jr

WILLIAM H. CAMPBELL JR. R.L.S. #9755
 4100 LIBERTY HIGHWAY (864) 226-8045
 ANDERSON SC, 29621

THIS PLAT IS NOT A SUBDIVISION
 AS DEFINED BY THE GREENVILLE
 COUNTY LAND DEVELOPMENT REGULATIONS

7/20/09 *Helli McCormick*
 DATE AUTHORIZED REPRESENTATIVE OF
 GREENVILLE COUNTY PLANNING COMMISSION

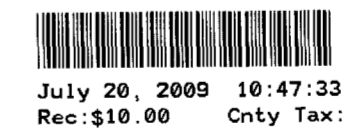

2009057625 PLAT/LG
 1 PG
 Book: PLL 1090 Page: 24-24

July 20, 2009 10:47:33 AM
 Rec: \$10.00 Cnty Tax: \$0.00 State Tax: \$0.00

FILED IN GREENVILLE COUNTY, SC

William H. Campbell Jr
 5/19/09