
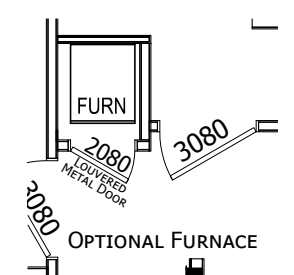
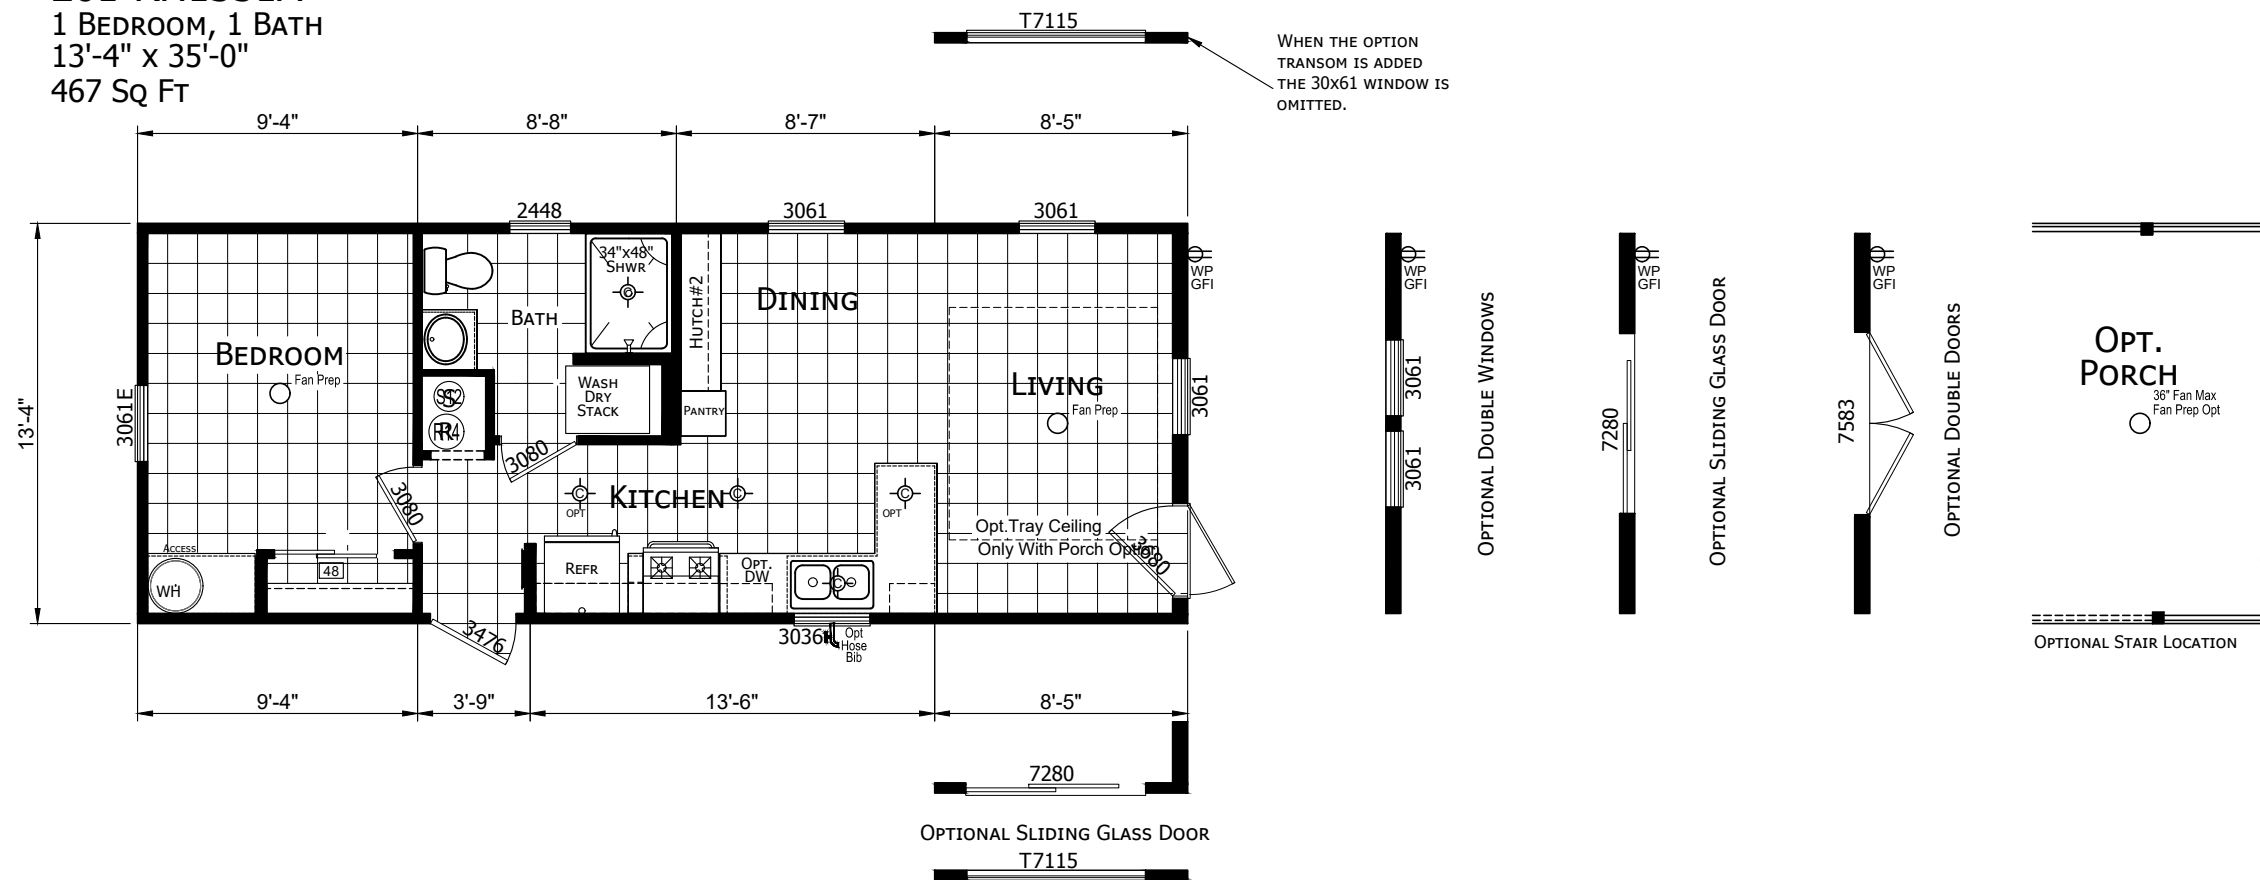


Note: Room Sizes Include Wall Dimensions And Are Not Indicative of True Net Dimensions

261-1435H11054
 261-RH1351A
 1 BEDROOM, 1 BATH
 13'-4" x 35'-0"
 467 Sq Ft

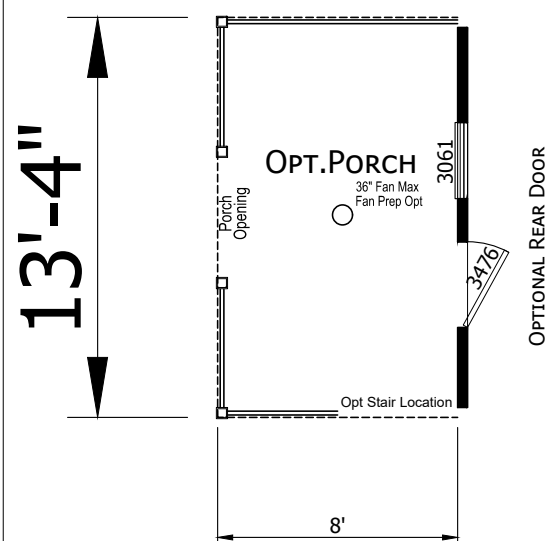

CHAMPION
 MANUFACTURED BEAUTIFULLY™
 755 W. BIG BEAVER ROAD, SUITE 1000 TROY, MI 48064
 PHONE: 248-614-8200

DAPIA SEAL

MODIFICATIONS	
1	UPDATED WINDOW IN BATHROOM
2/4/19	JENN

PROJECT:	261-RH1351A 13'4" x 35' 1 BD 1 BTH
DRAWN BY:	STAFF
DATE:	1/14/21
SCALE:	3/16" = 1'-0"

TITLE:	BLACKLINE
FILENAME:	RH1351A-NEW 1435H11054

SHEET:	L-101
PROPRIETARY AND CONFIDENTIAL THESE DRAWINGS AND SPECIFICATIONS ARE ORIGINAL, PROPRIETARY AND CONFIDENTIAL MATERIALS OF CHAMPION. COPYRIGHT © 1976-2023 BY CHAMPION	